


平面図 S=1:250

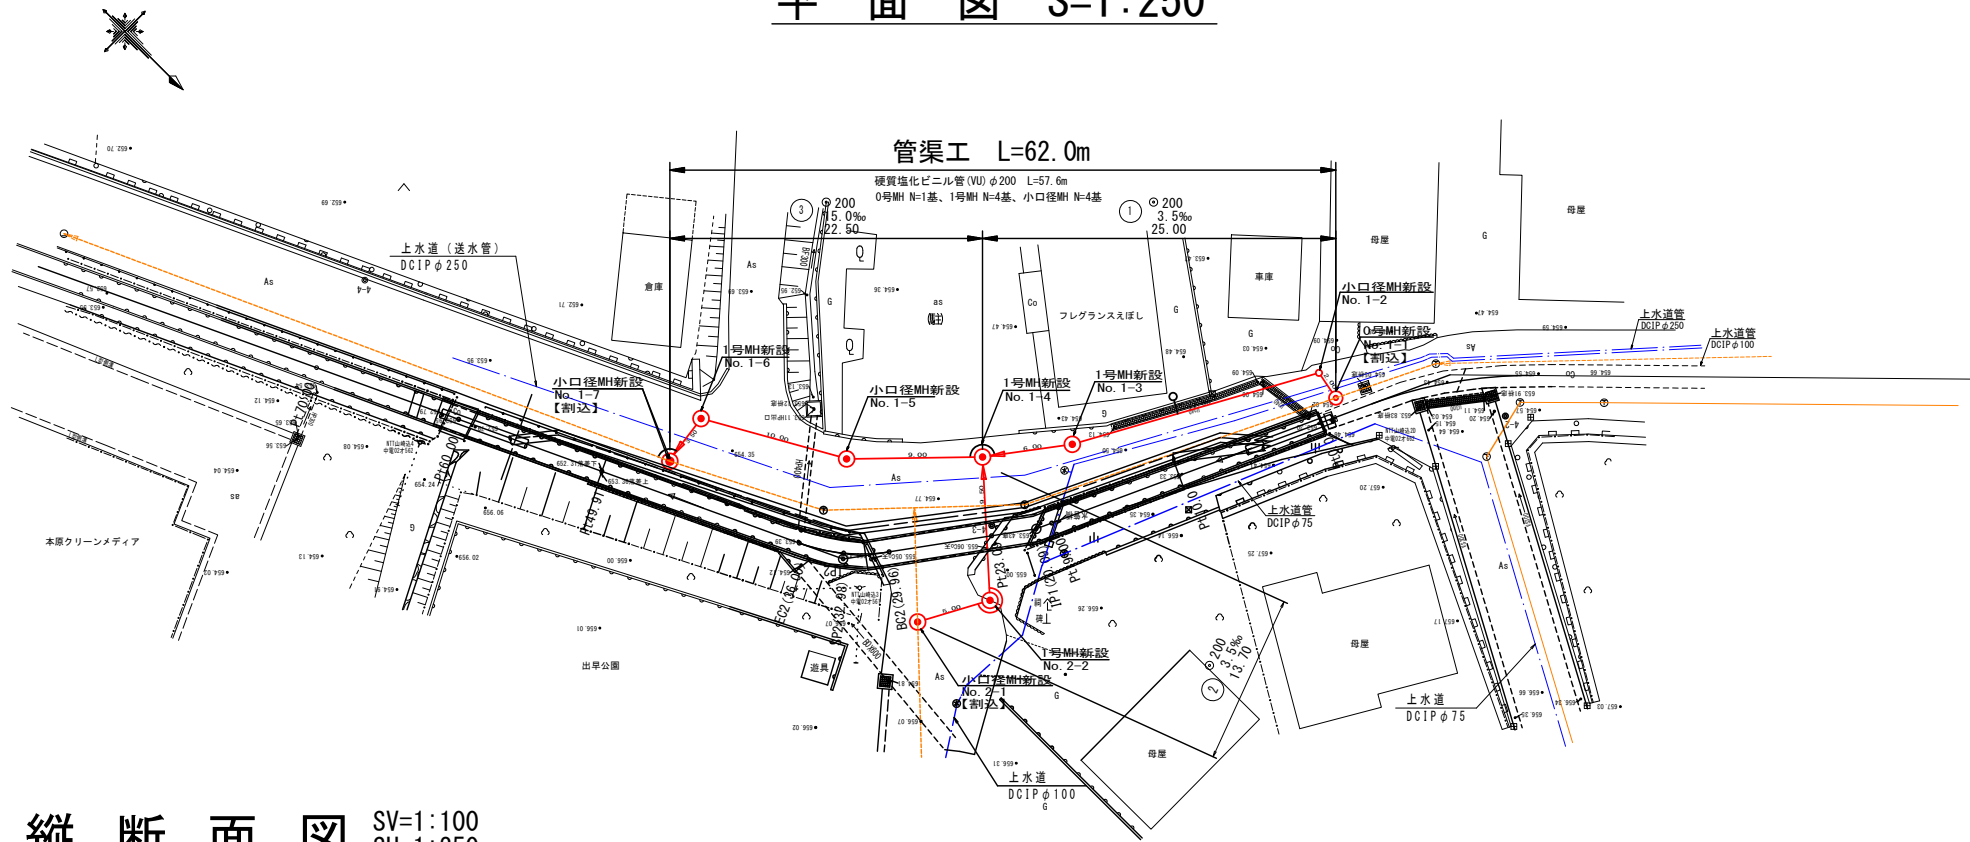


基準点座標一覧表 (測地成果2011)



点 名	X座標	Y座標	標 高
3-1	47079.947	-17556.985	656.074
3-2	46933.896	-17453.397	653.358
4-1	47058.709	-17551.113	655.19
4-2	47042.176	-17526.090	654.63
4-3	47023.256	-17496.926	654.83
4-4	46982.429	-17479.065	653.82

点 名	X座標	Y座標
N0.1-1	47033.392	-17519.000
N0.1-2	47031.920	-17519.288
N0.2-1	47024.292	-17488.947
N0.2-2	47026.667	-17493.347
N0.3-1	47020.398	-17499.392
N0.3-2	47013.722	-17492.623
N0.3-3	47003.939	-17487.595


横断図 S=1:20

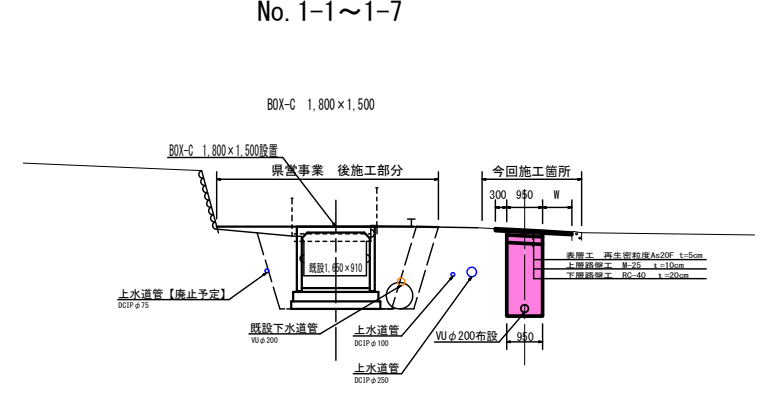

縦断面図 SV=1:100 SH=1:250

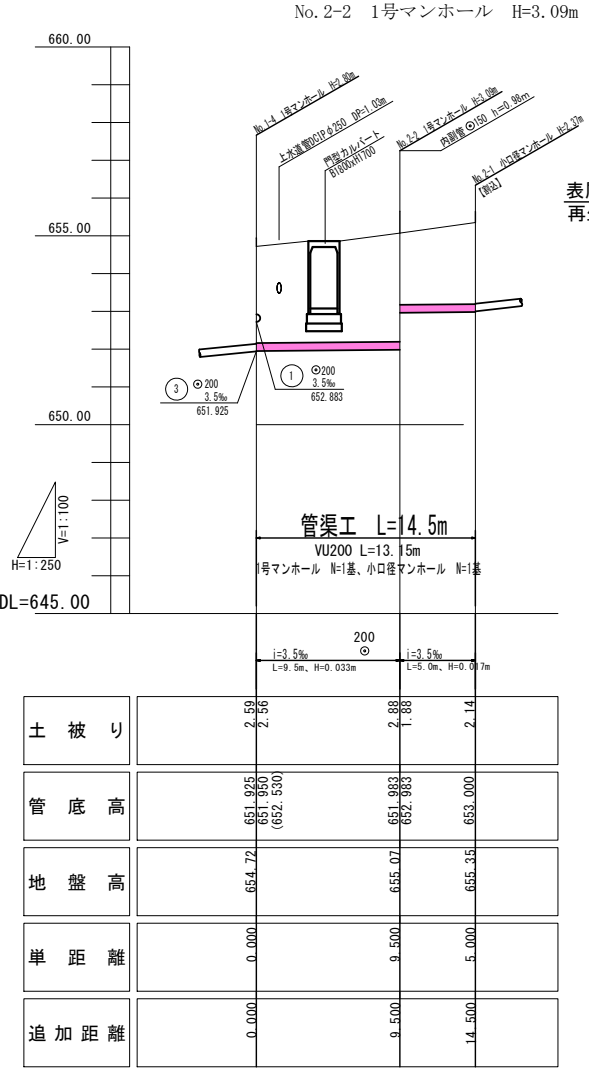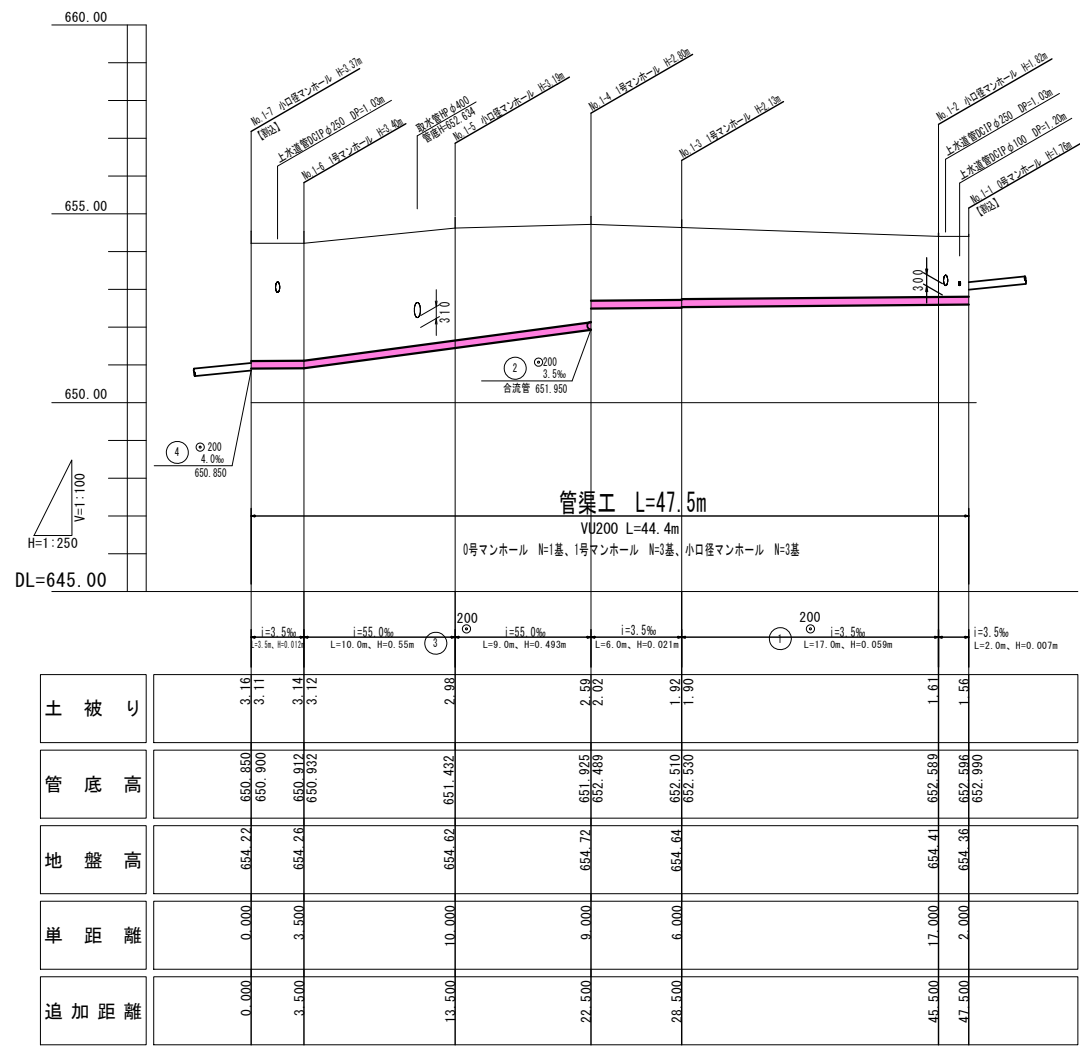


標準断面図 S=1:10

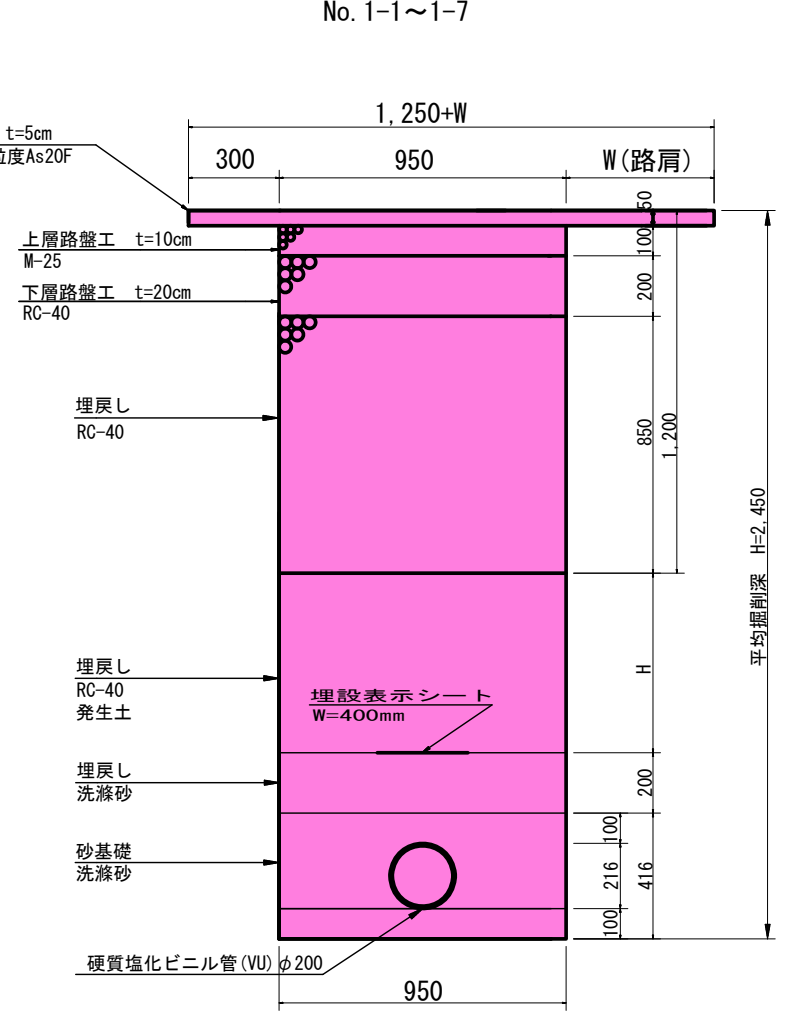

工事名	農業集落排水新設工事 本原1工区
工事場所	上田市真田町本原 (出早)
図面名	縦断面図・横断面図・標準断面図
縮尺	S=1:20 図面番号 1/1
発注者名	上田市上下水道局 下水道課

位置図

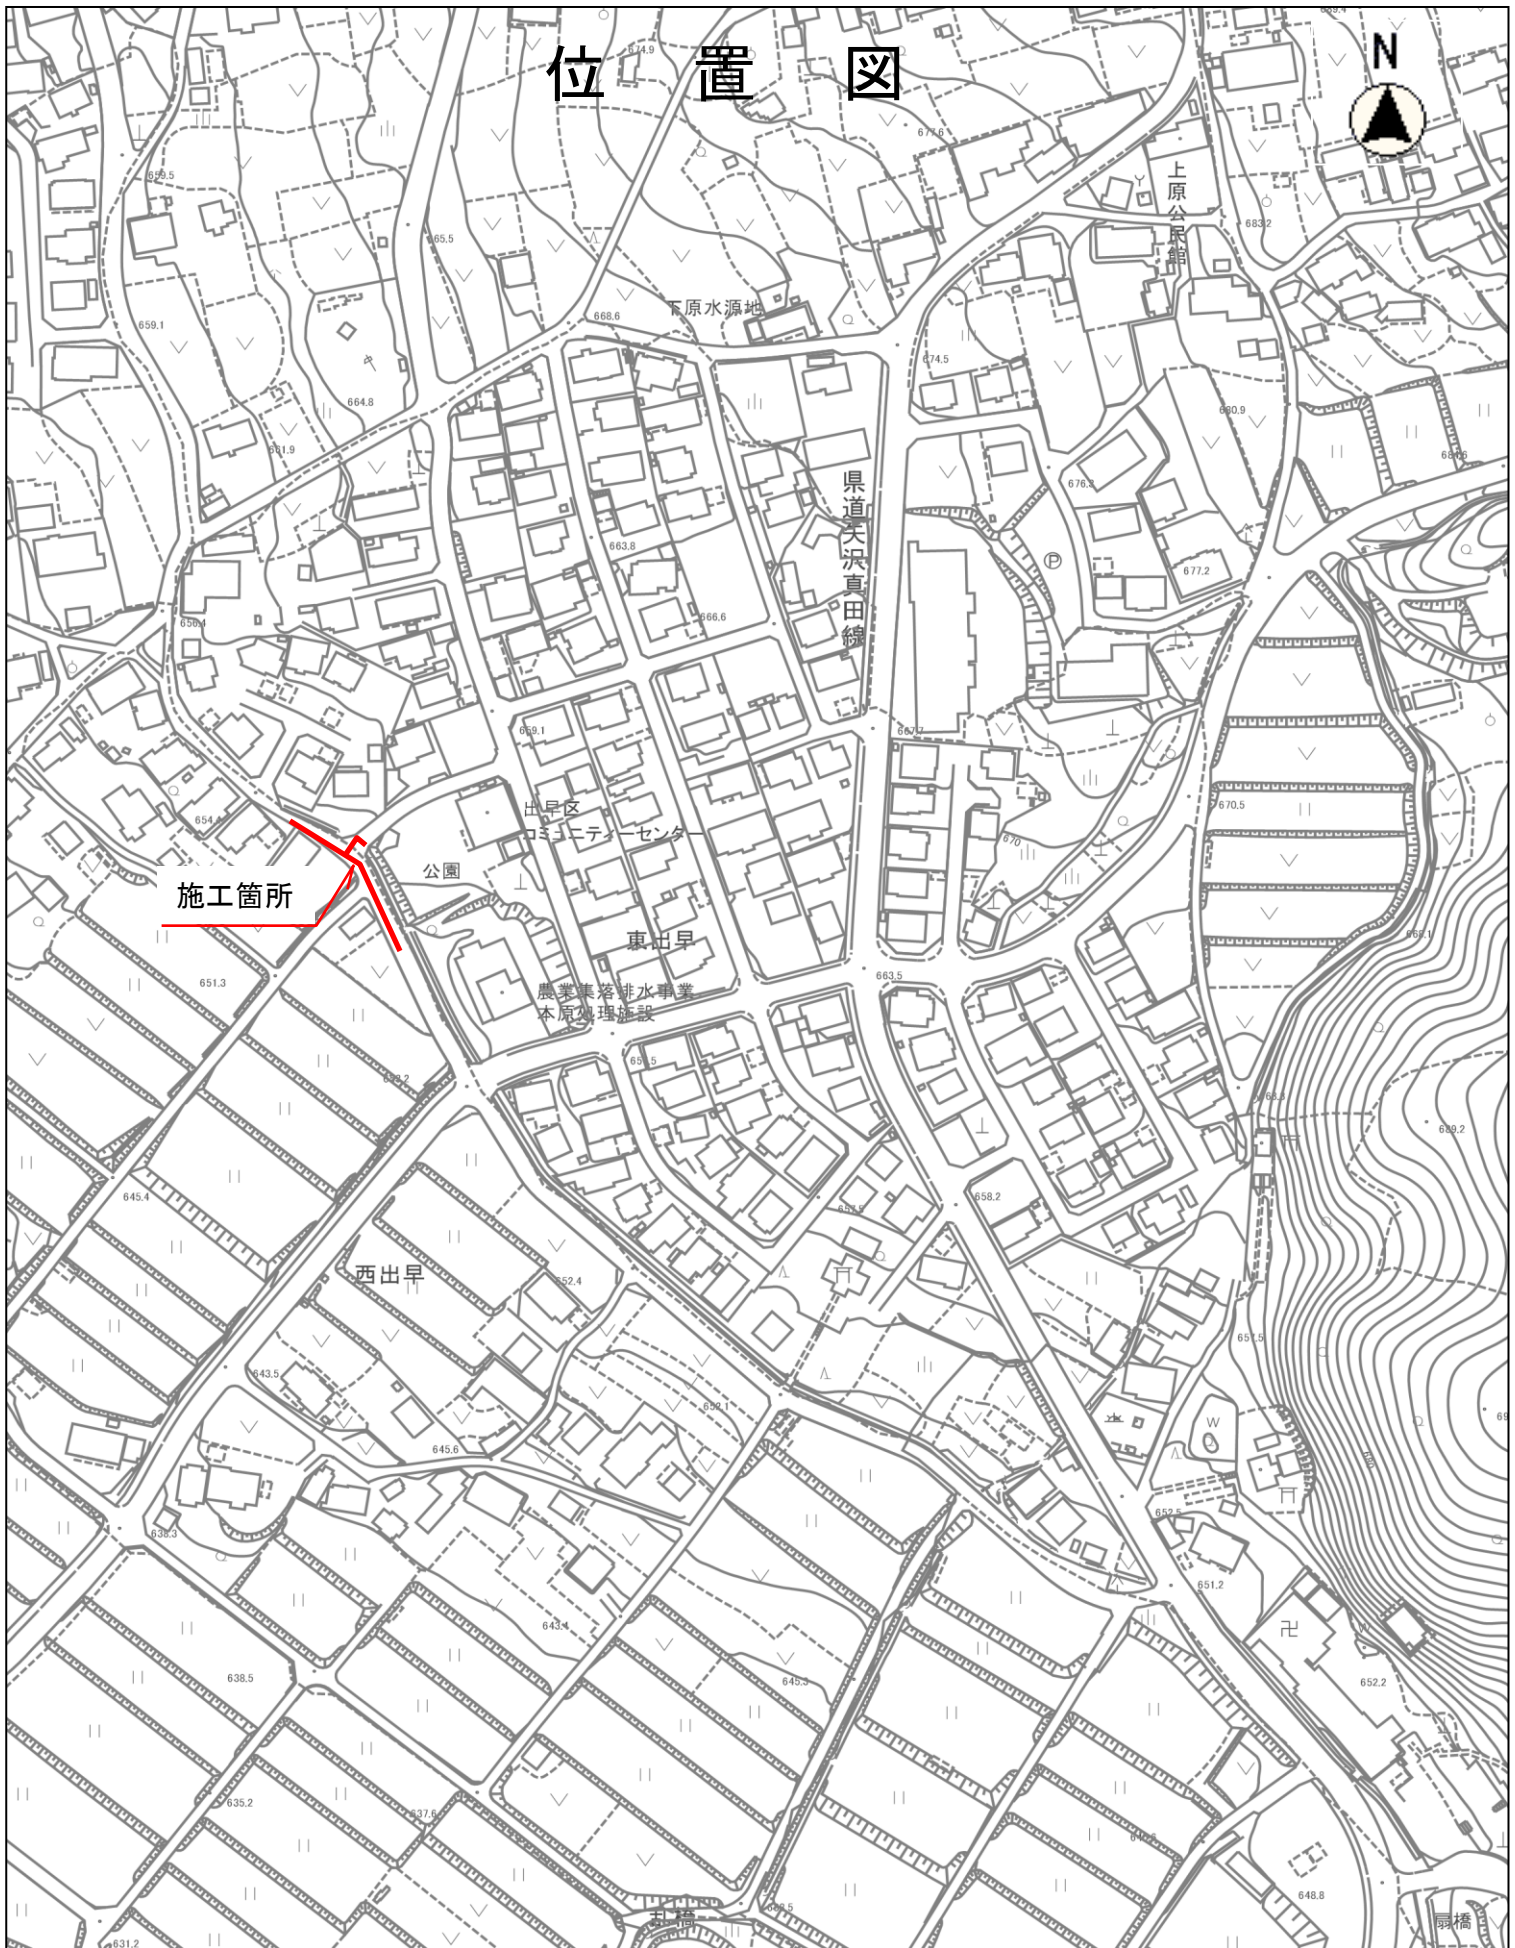

縮尺 1 : 2500

