



4


平面図 S=1:500

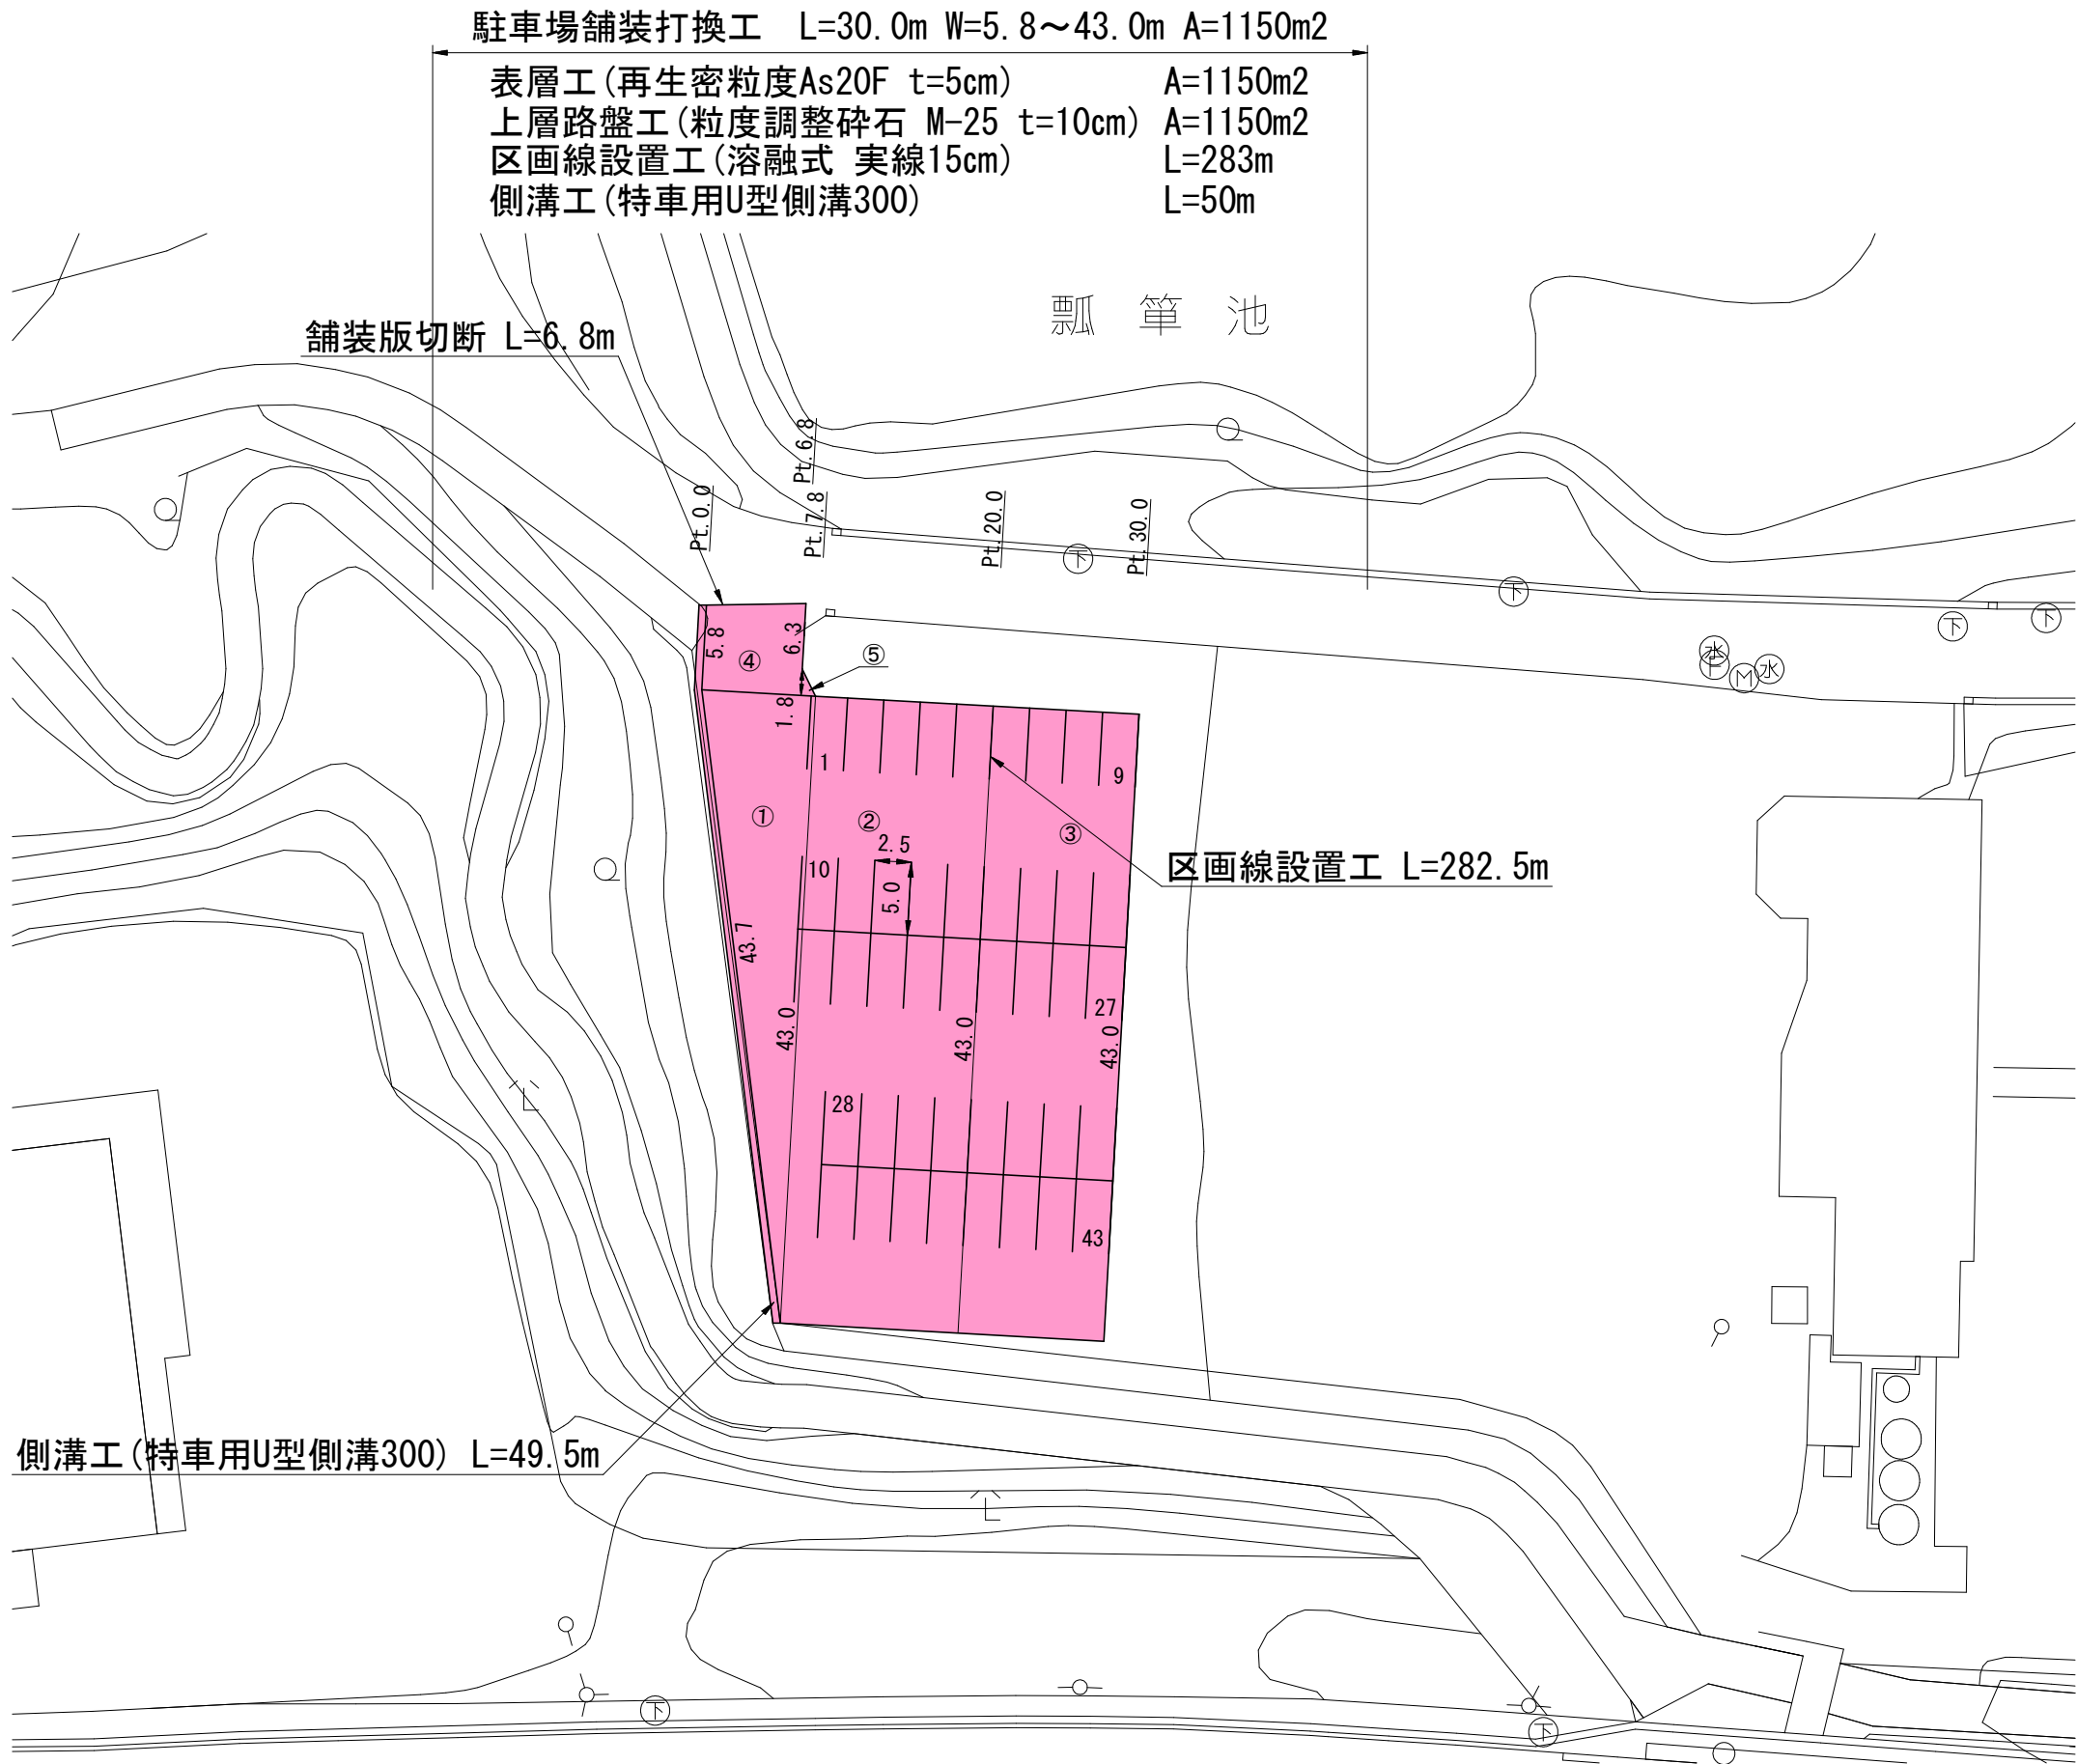


展開図 S=1:300

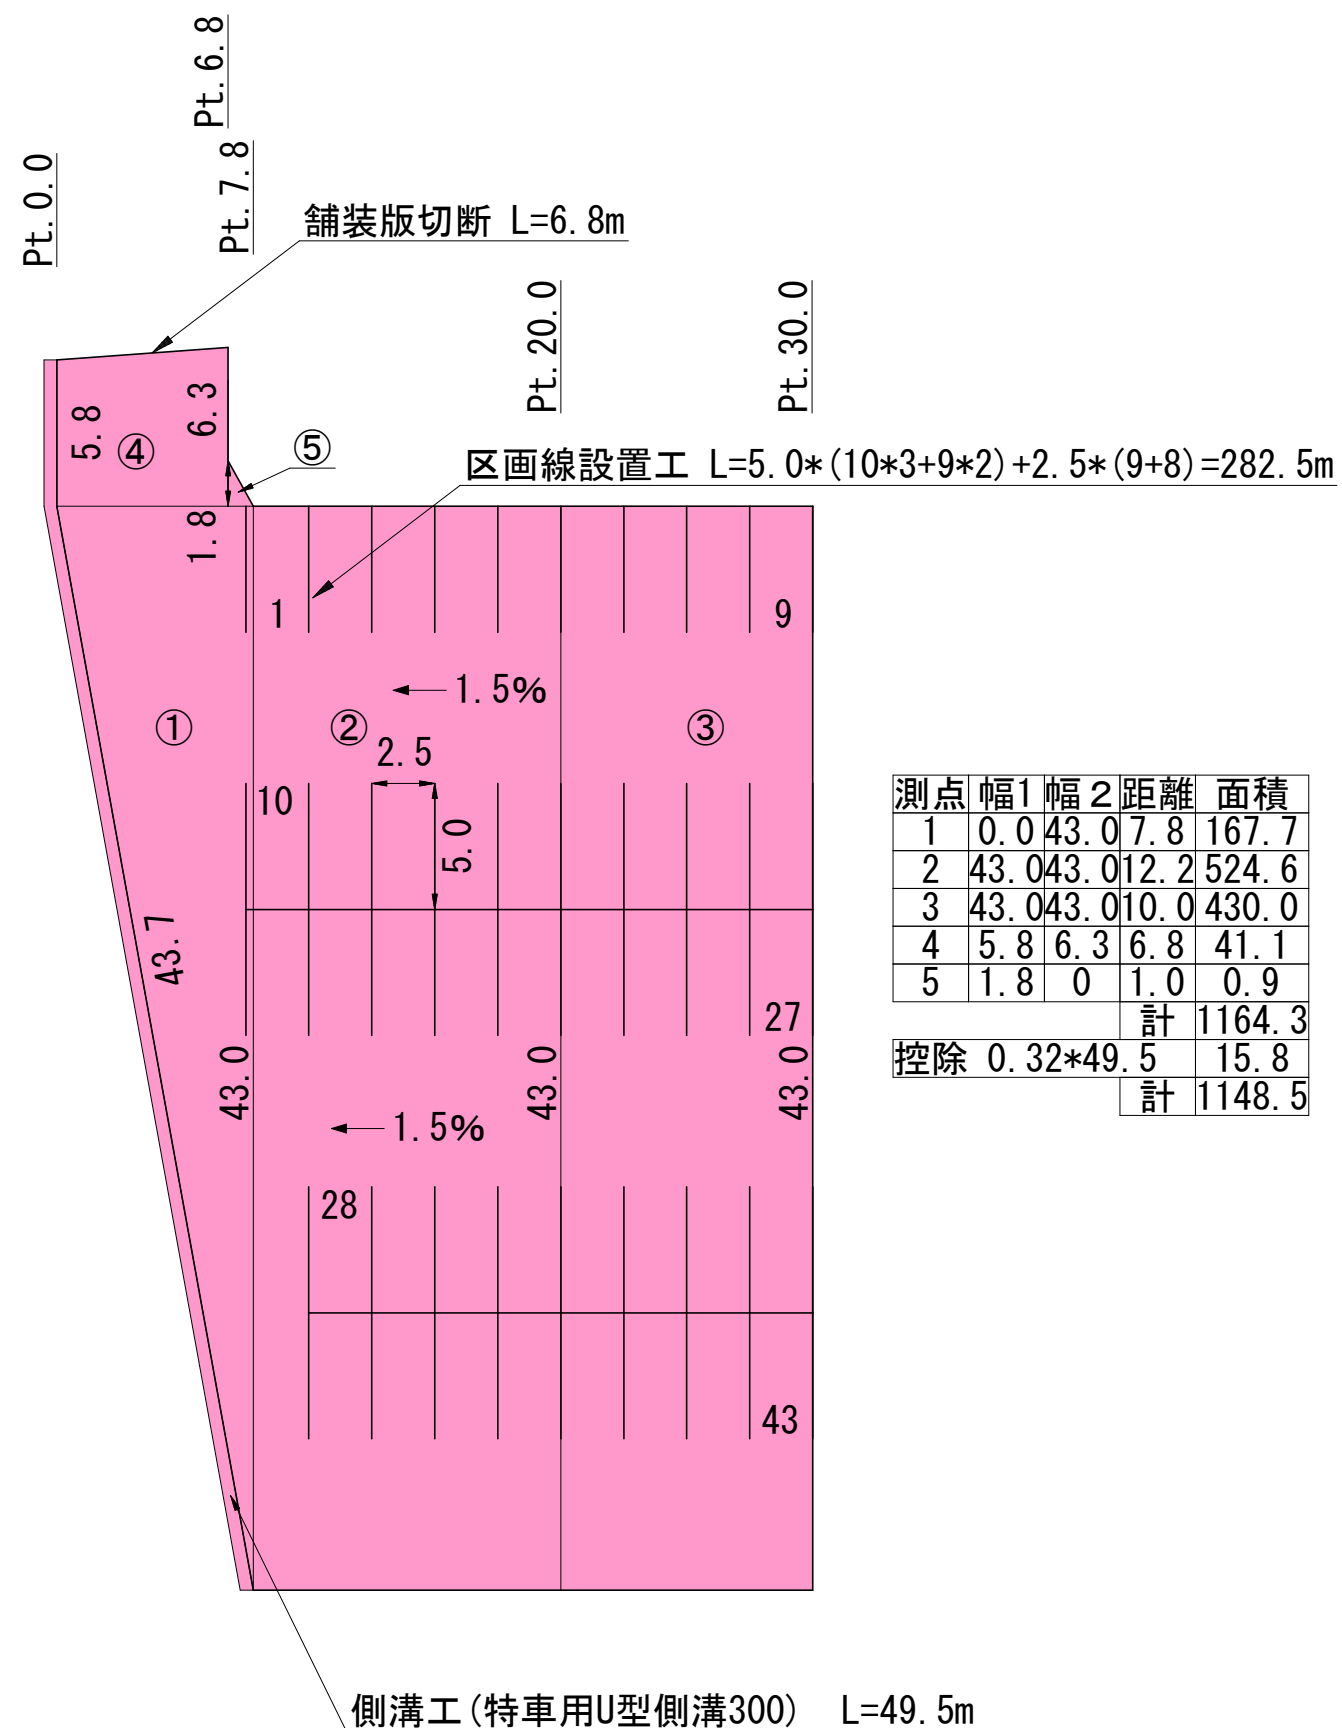

断面図 S=1:100

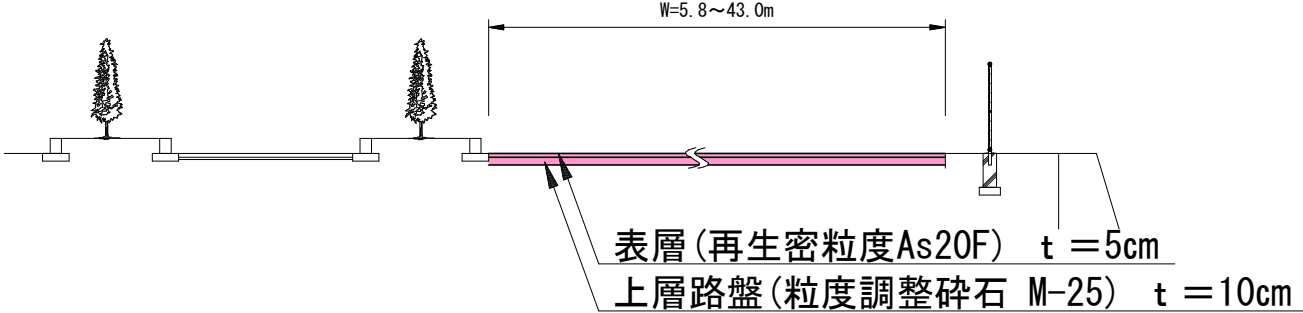



側溝撤去、設置図 S=1:30

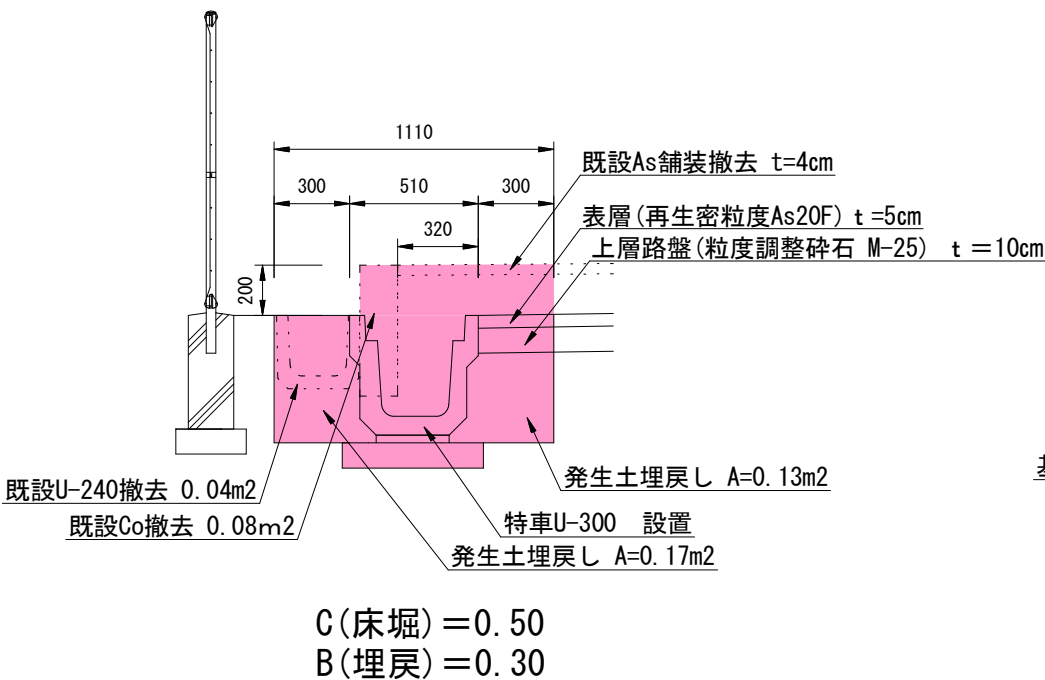

構造図 S=1:20

特車U-300

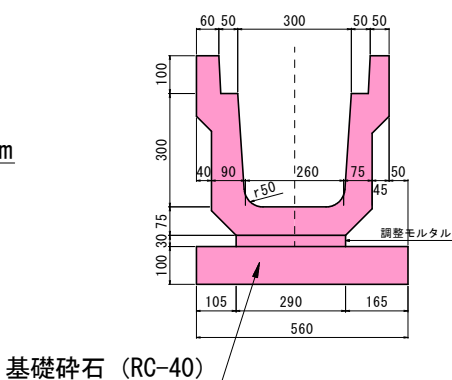

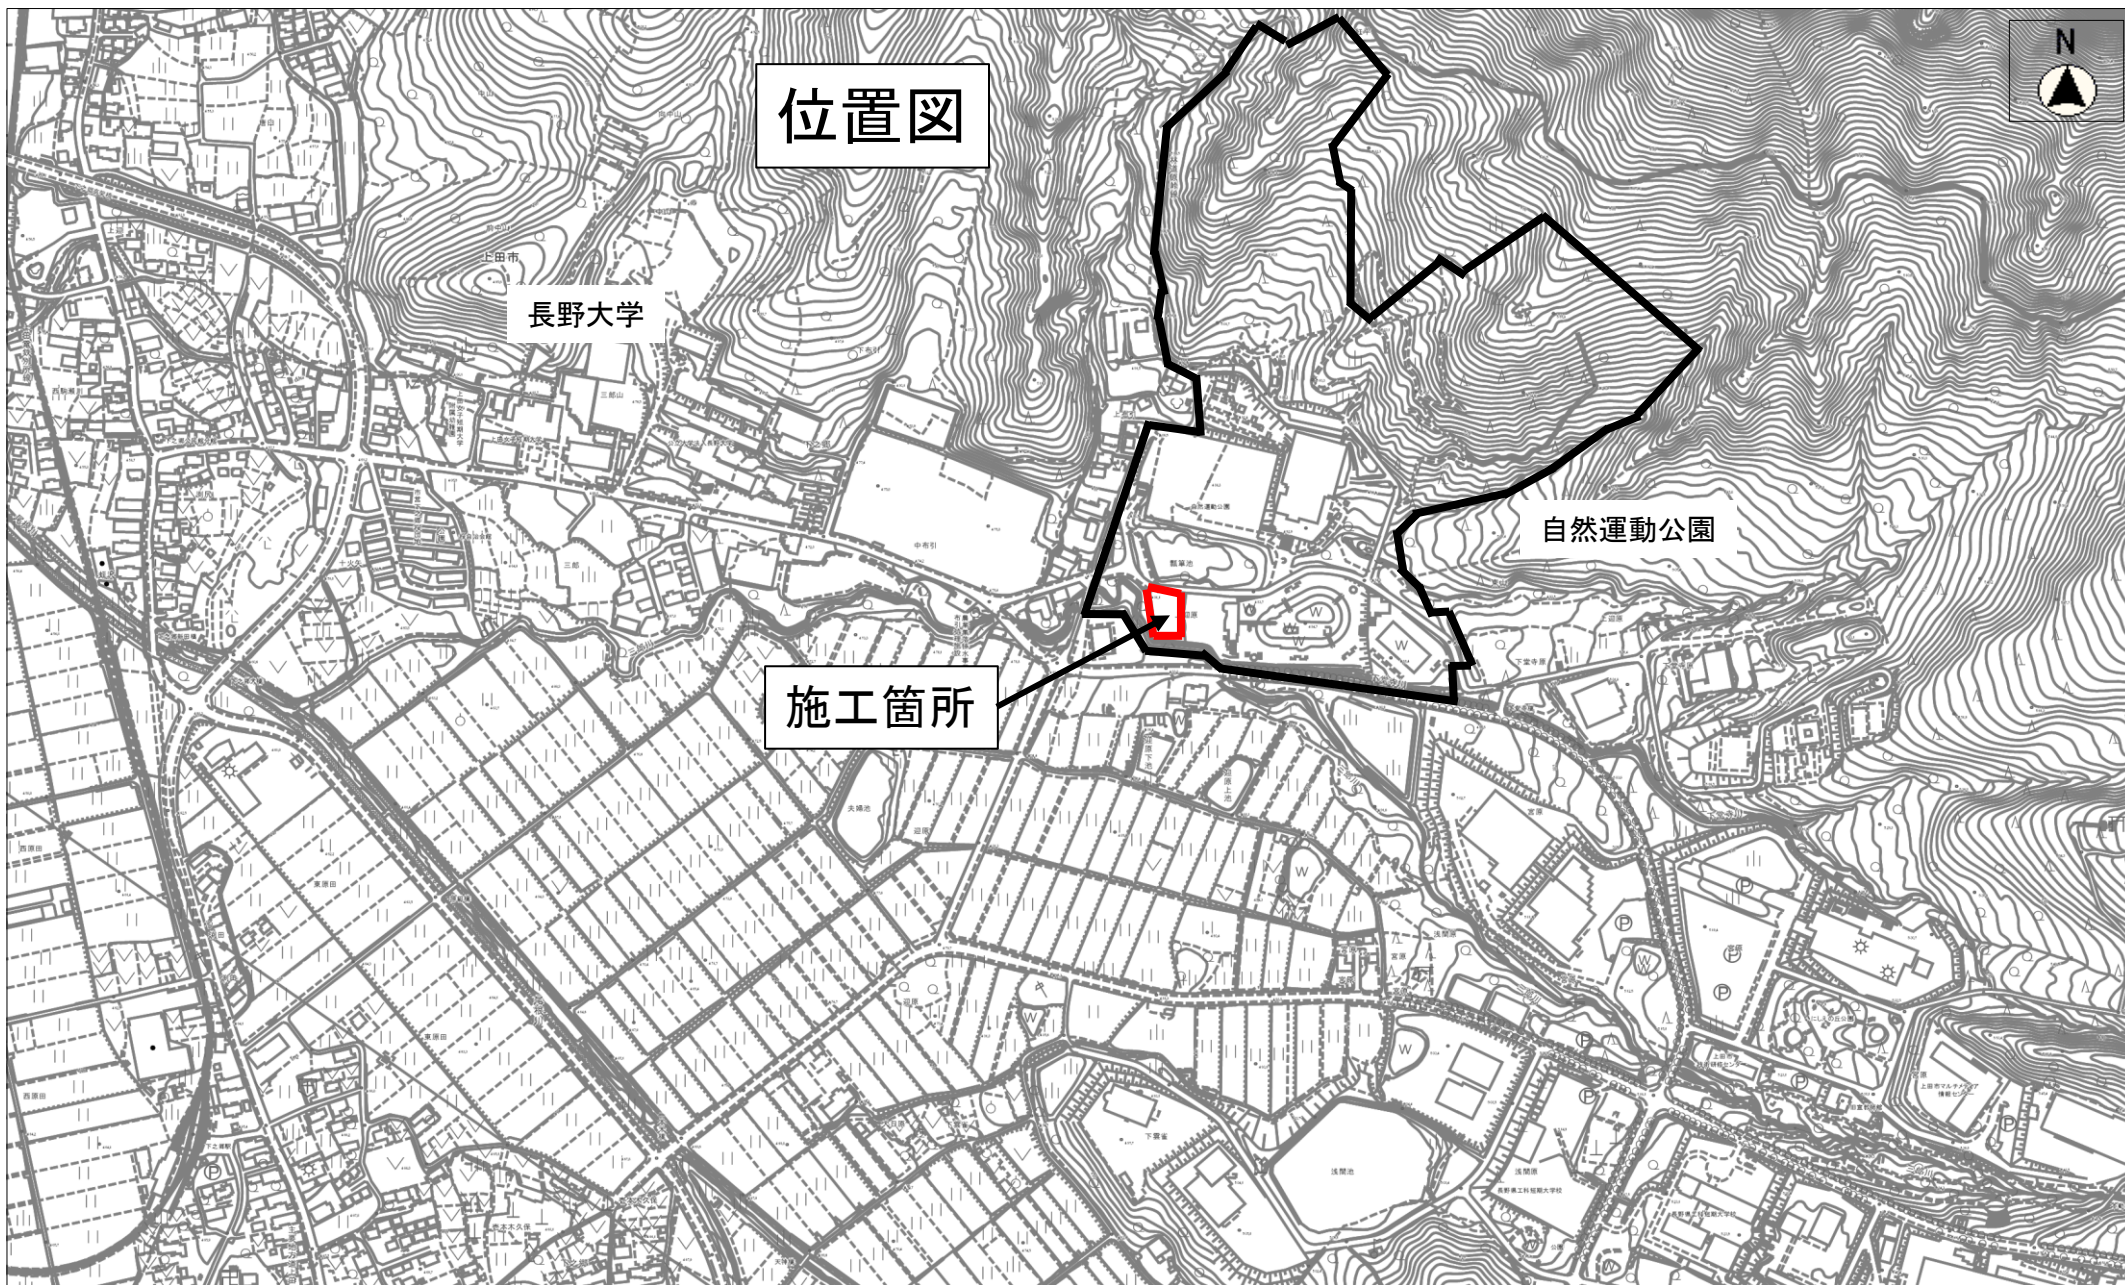

縮尺 1 : 7500

