




平面図 ① (1/5)

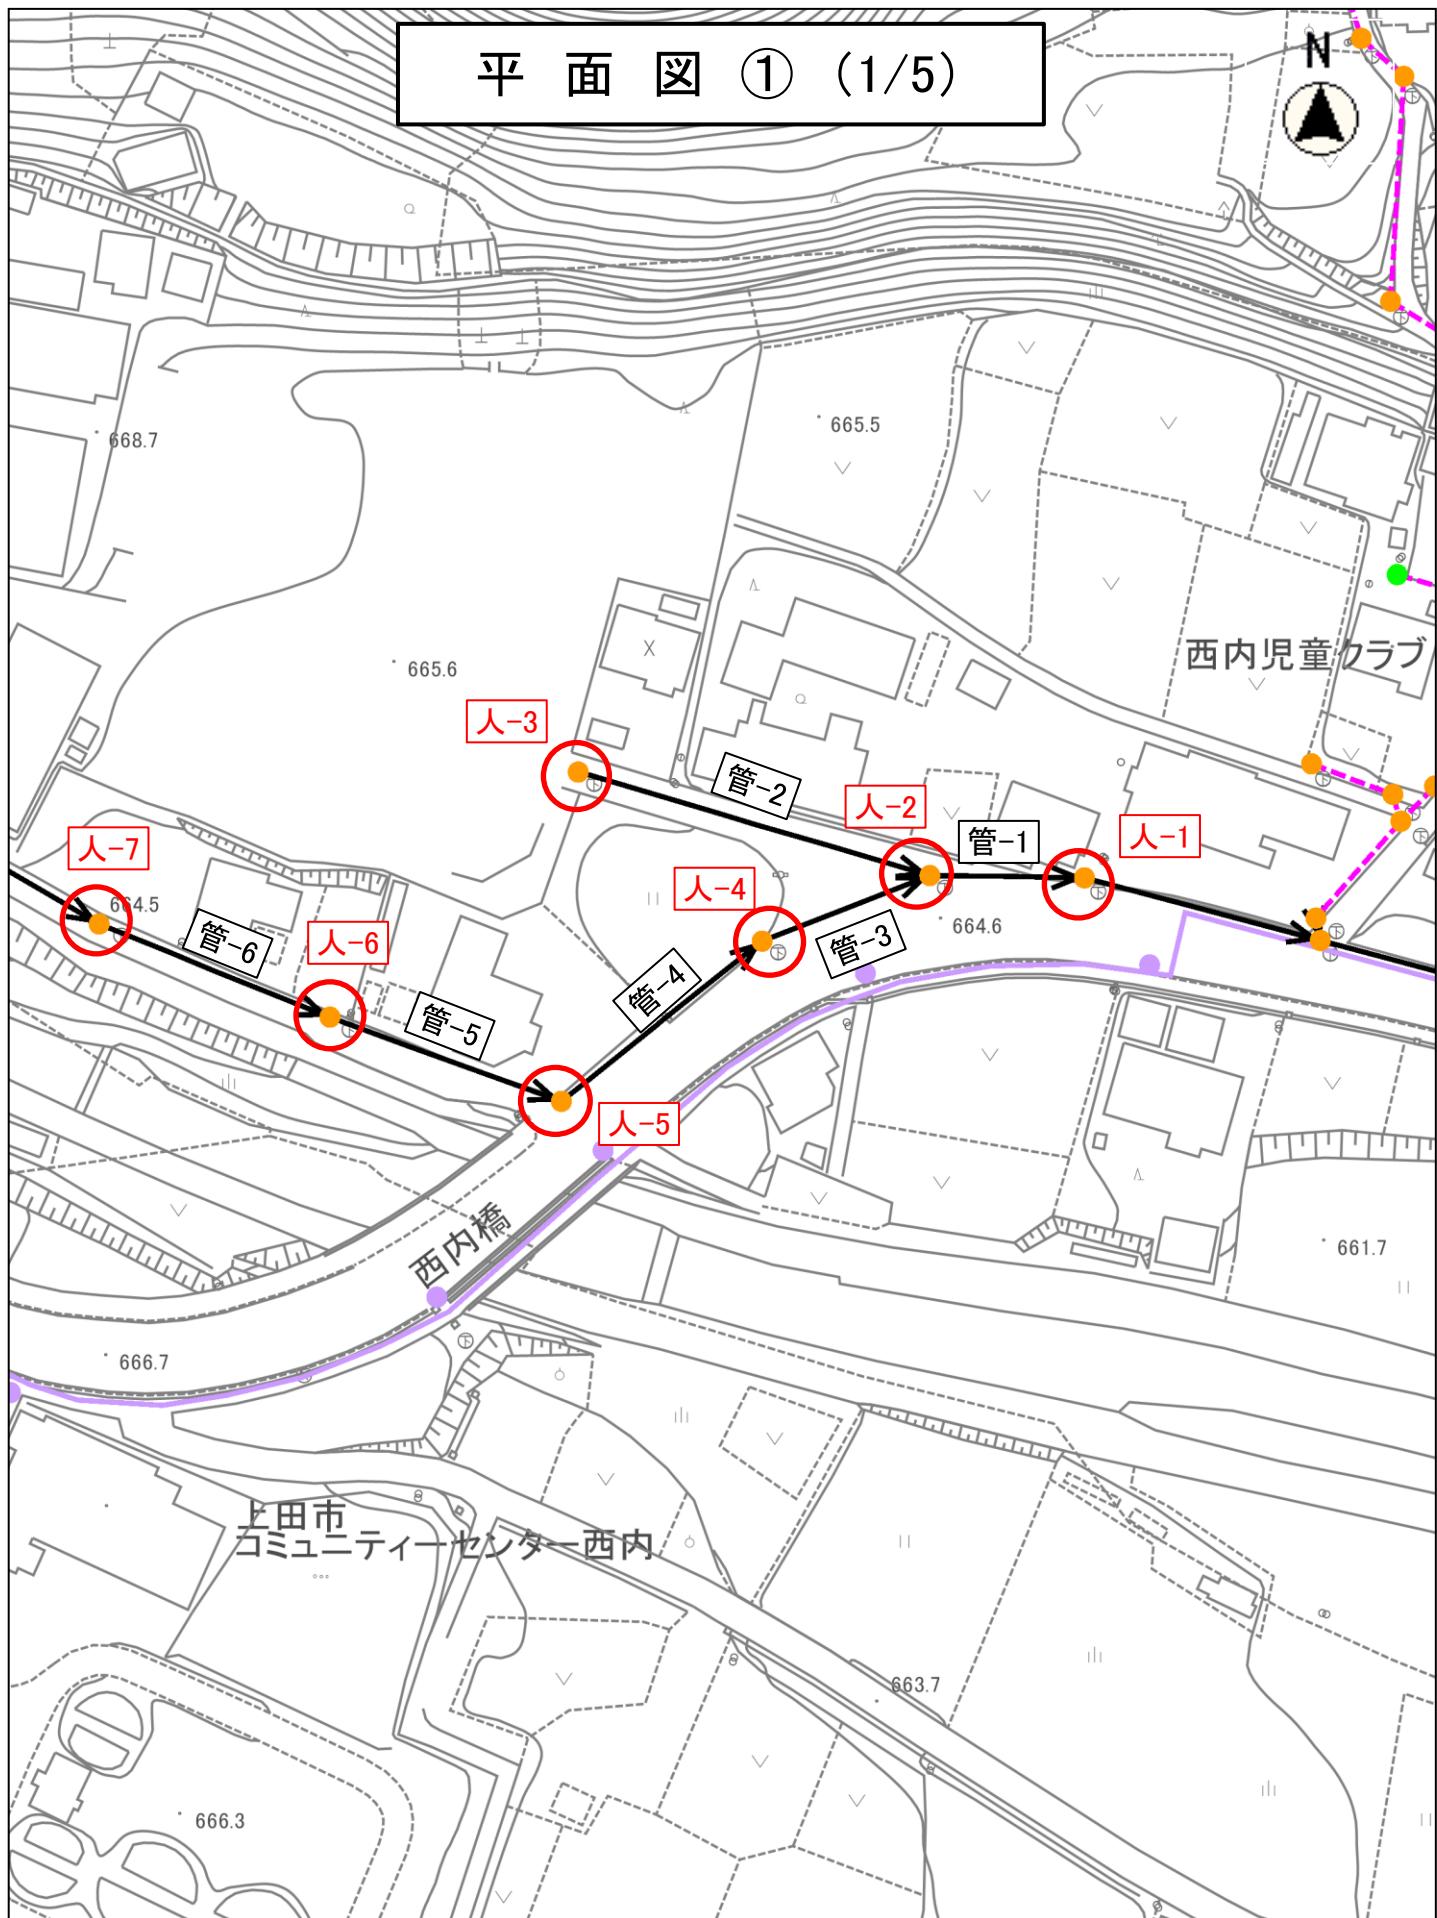


縮尺 1 : 1000

 

平面図 ② (2/5)

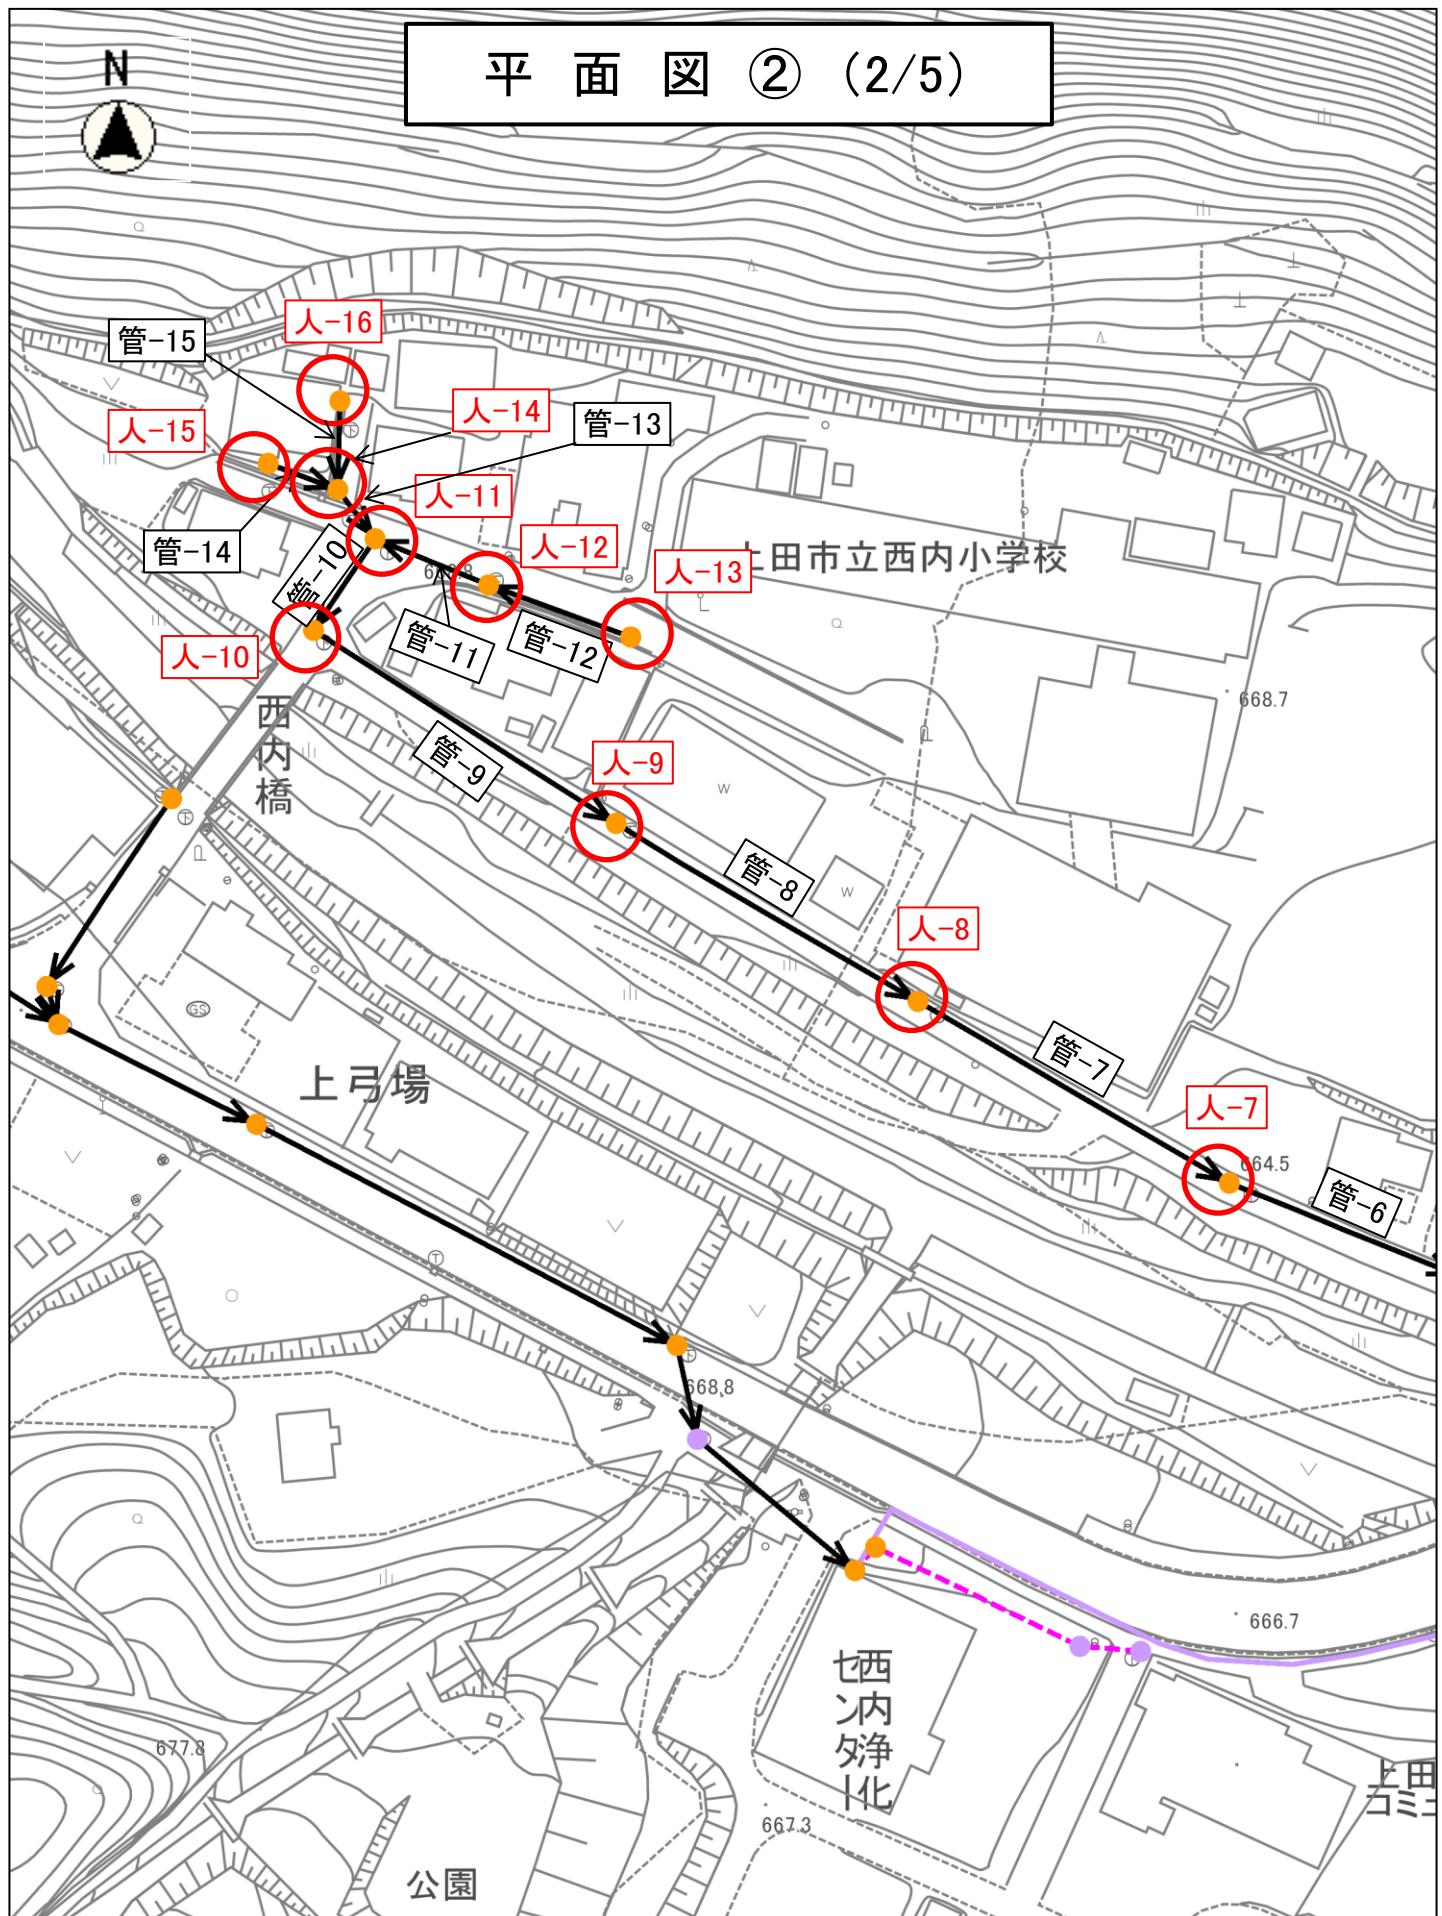

縮尺 1:1000

 

平面図 ③ (3/5)

国民宿舎鹿月荘



上ア田ハ市ウ鹿ス教か湯健けゆセンター

724.6

729.1

人-17

人-18

人-19

人-20

人-21

人-22

人-23

人-24

人-25

人-27

人-26

管-25

管-26

人-28

人-29

管-27

湯端

管-16

管-17

管-18

管-19

管-20

管-21

管-22

管-23

管-24

道仙かいと

人-17

人-18

人-19

人-20

人-21

人-22

人-23

人-24

人-25


人-26

人-27


人-28

人-29


縮尺 1:1000

 

平面図 4 (4/5)

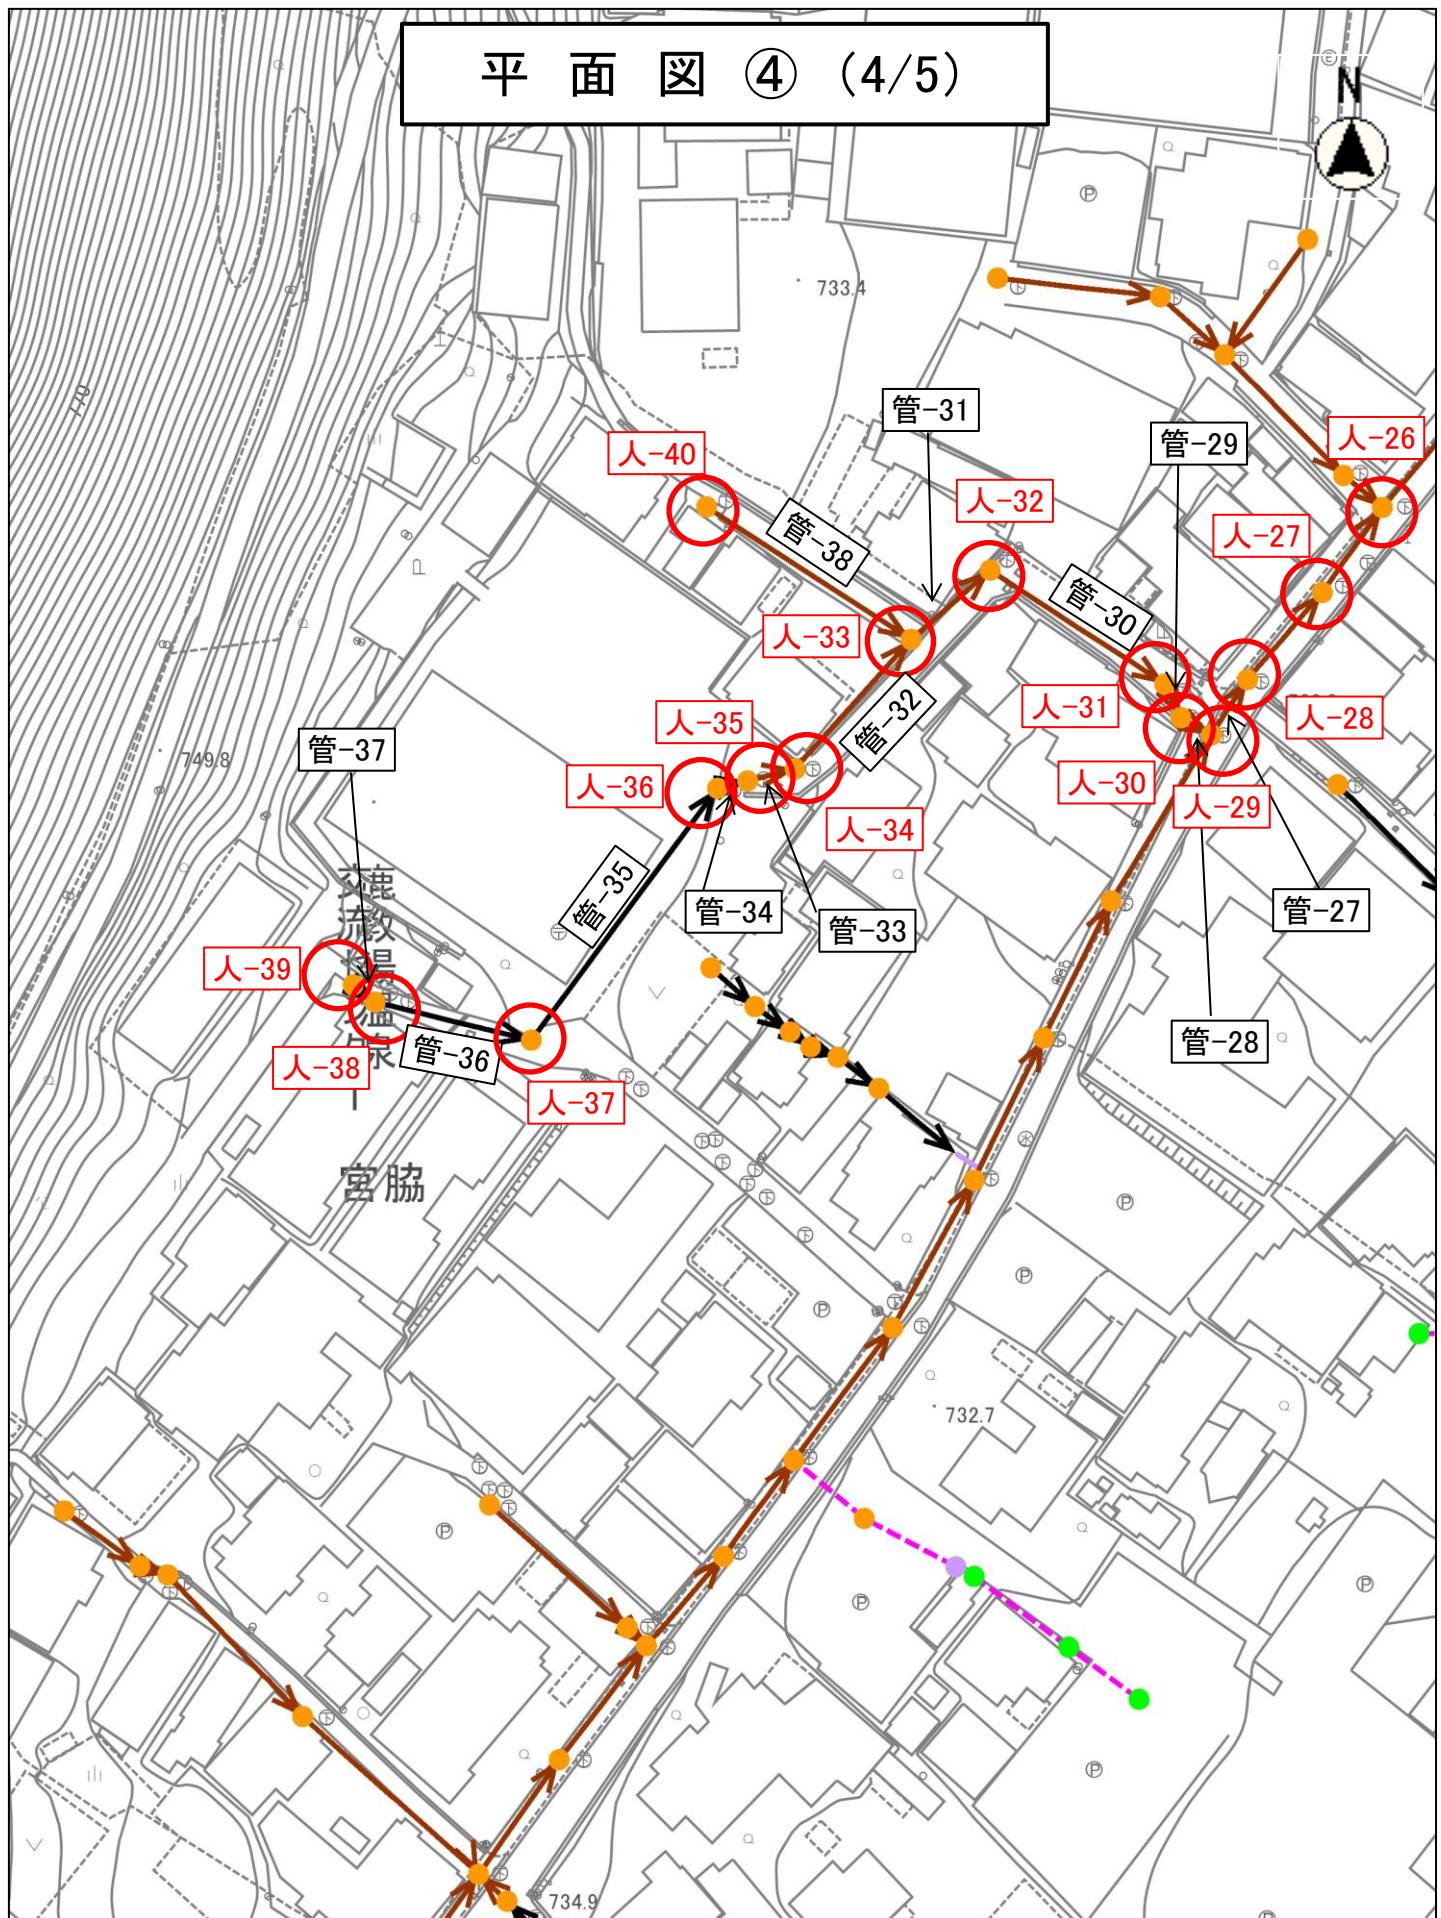

縮尺 1 : 1000

 

平面図 ⑤ (5/5)



縮尺 1 : 1000

A horizontal number line starting at 10 and ending at 80. Major tick marks are labeled at 10, 20, 30, 40, 50, 60, 70, and 80. Minor tick marks are labeled at 5 and 0, and there are 4 unlabeled minor tick marks between each major labeled tick mark.

位置図

