


計画平面図

A1 S=1:250
A3 S=1:500

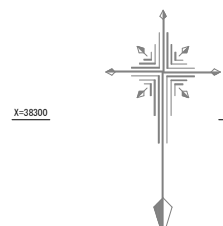

X=38200

X=38325

X=38350

X=38375

X=38400

Y=21875

Y=21900

Y=21925

Y=21950

Y=21975

Y=22000

Y=22025

X=38300

X=38325

X=38350

X=38375

X=38400

農道改良工 L=133.5m W=4.0m

路床盛土工 V=560m³

砂利舗装工(RC40-0 t=15cm) A=460m³

管渠工(コンクリート台付管 Φ200) L=6.0m

表層(再生密粒度As20F t=5cm) A=7.2m²
W2.4m*3.0m

車両通行防止柵(H=0.65m)N=2基

暗渠排水管(VU有孔管Φ75)L=11.0m

トランジションフリーム(250型 L=2.0m)N=1箇所

落差工(B-60型) N=1基

台付管(Φ200)L=6.0m

既設構造物撤去(HPΦ200)L=3m

56kg/m

標準断面図 1:30


法面整形(盛土部)

砂利舗装(RC40-0 t=15cm)
盛土(良質土)

境界座標一覧

地番	座標	地番	座標
50112	550.70	50113	551.44
50113	551.44	50114	551.84
50114	551.84	50115	552.20
50115	552.20	50116	552.56
50116	552.56	50117	552.92
50329	629.24	50330	629.60
50330	629.60	50331	630.00
50331	630.00	50332	630.40
50332	630.40	50333	630.80
50333	630.80	50334	631.20
50334	631.20	50335	631.60
50335	631.60	50336	632.00
50336	632.00	50337	632.40
50337	632.40	50338	632.80
50338	632.80	50339	633.20
50339	633.20	50340	633.60
50340	633.60	50341	634.00
50341	634.00	50342	634.40
50342	634.40	50343	634.80
50343	634.80	50344	635.20
50344	635.20	50345	635.60
50345	63		

横断図 S=1:100

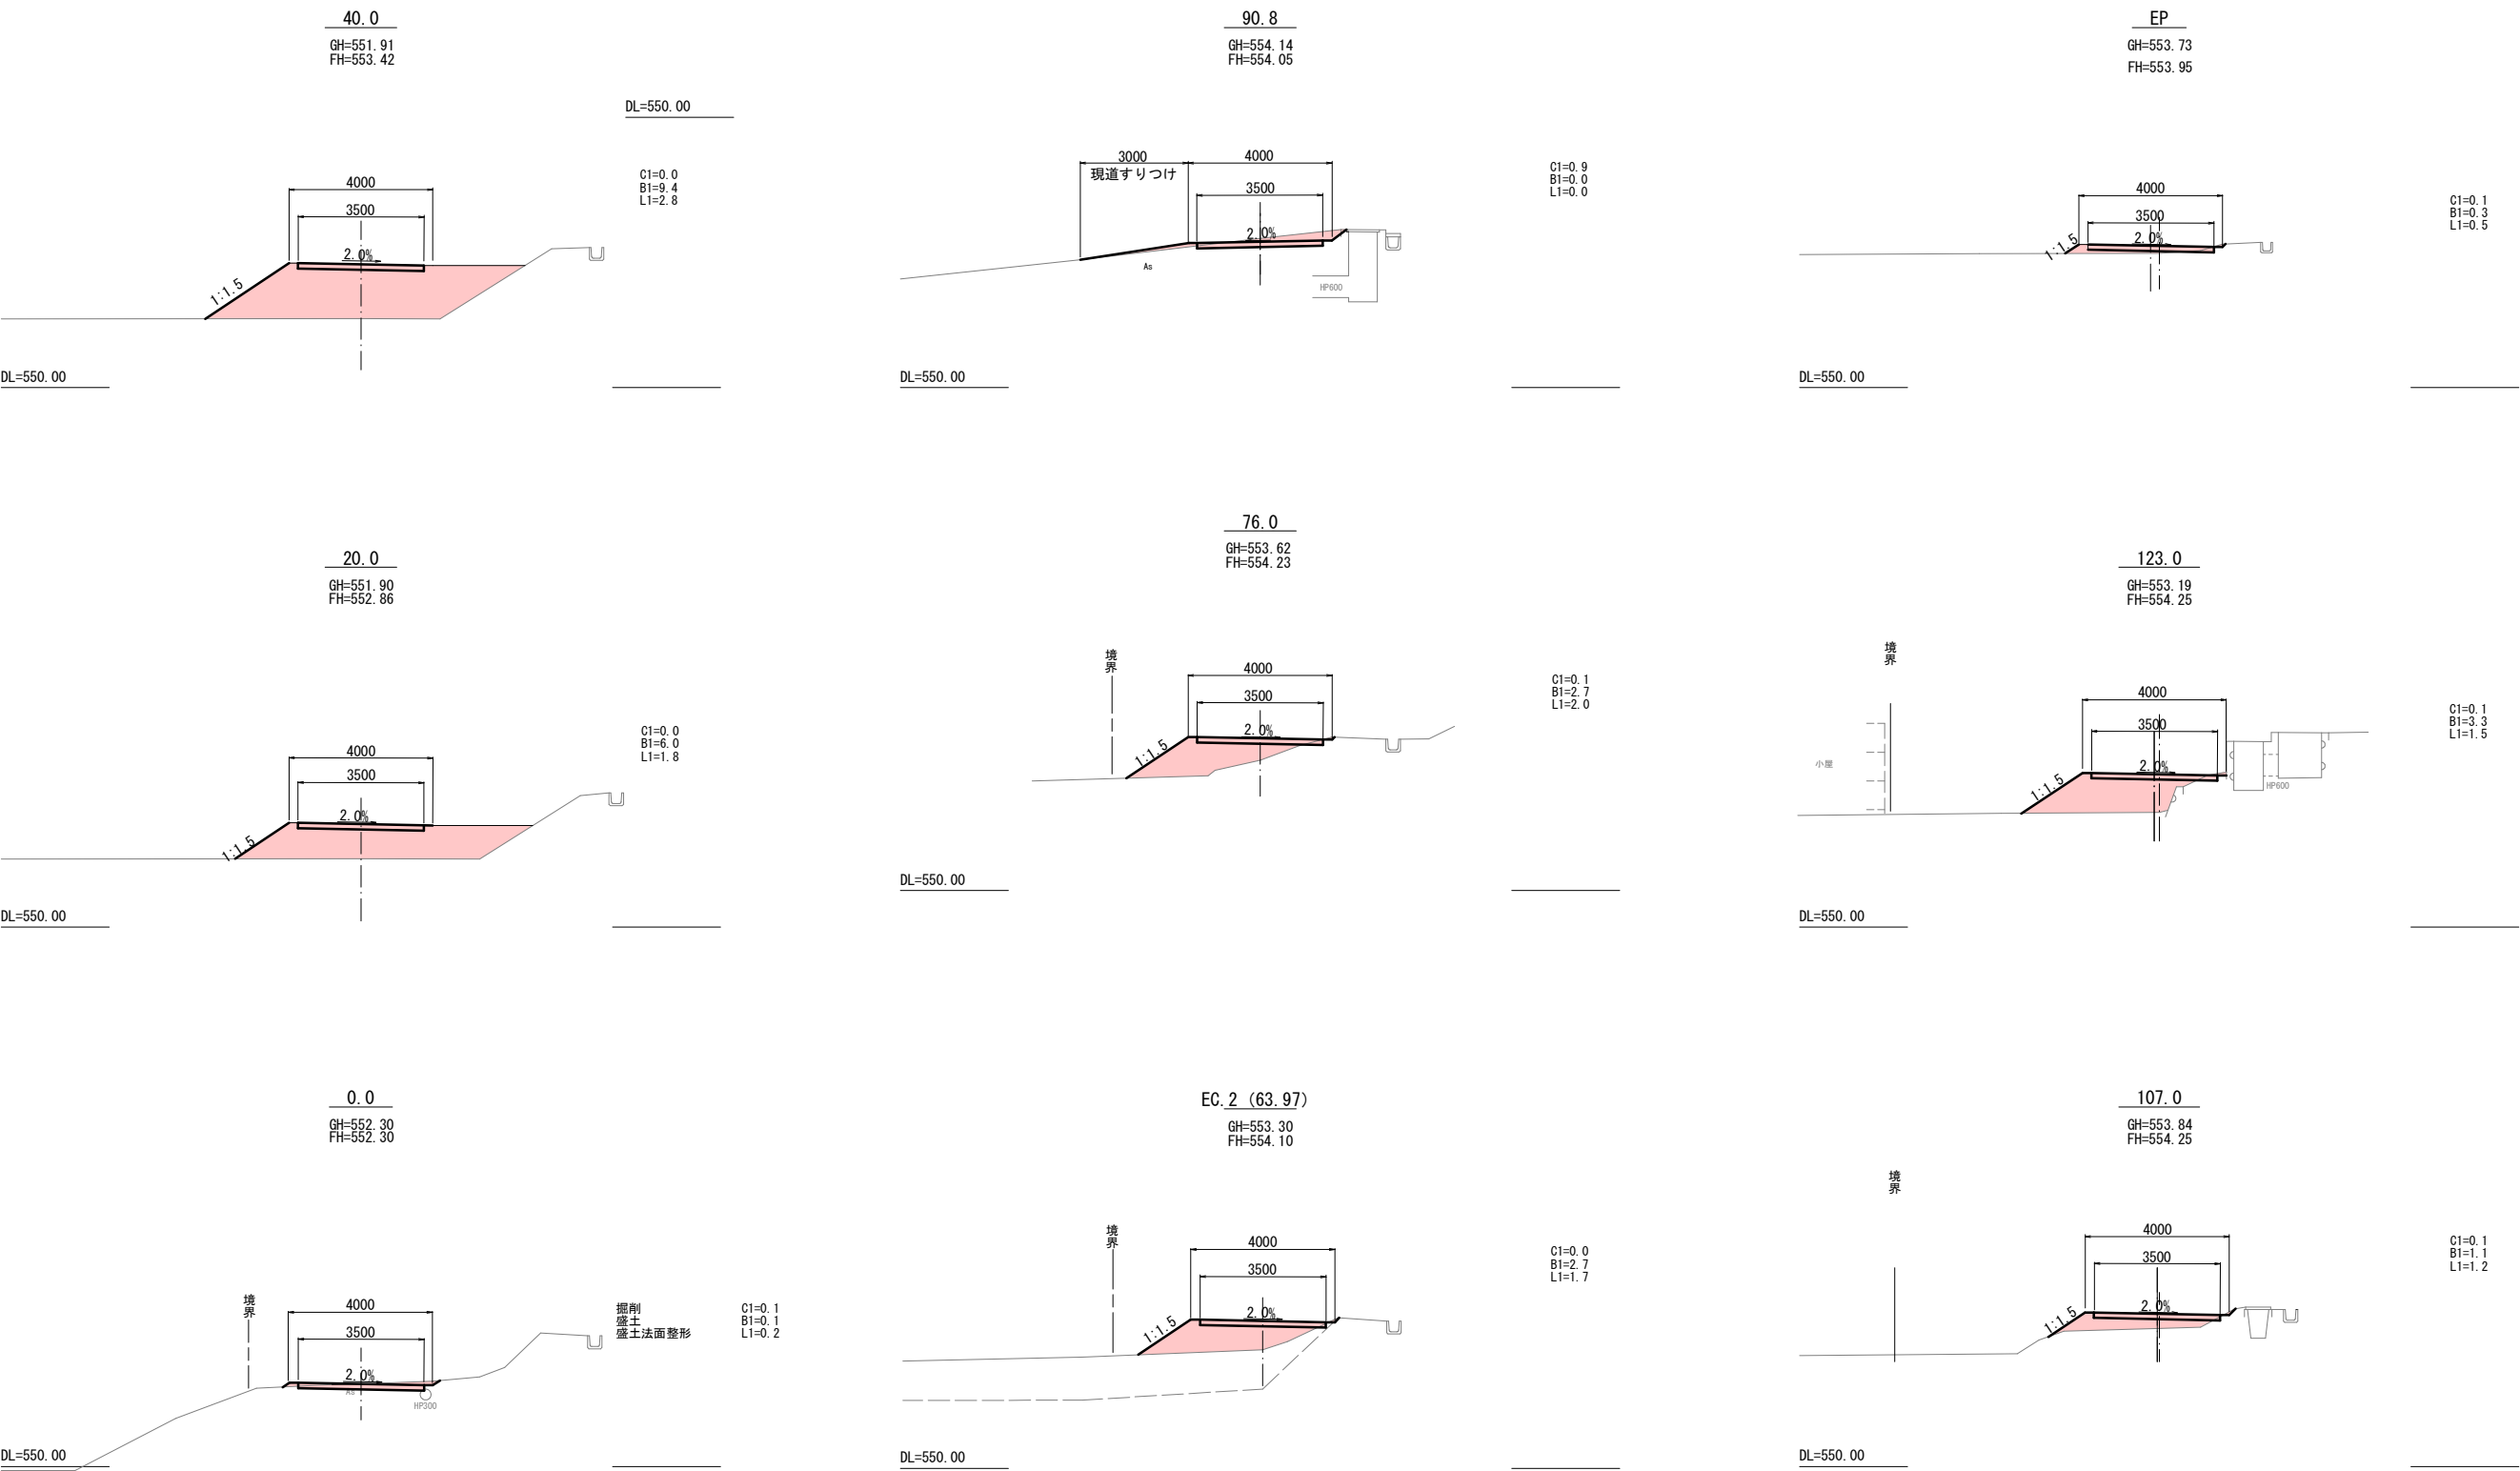


※盛土の際は、既設地盤との密着を図るため、状況に応じて段切りを行うこと。

令和8年度 農保 農道改良工事（上原地区）				
番号	2 / 4	横断図	縮尺	1:100
上田市生田（北原）				
部長	課長	照査	設計	
上田市 丸子地域農地整備事務所				

縦断図

V=1:100
H=1:250

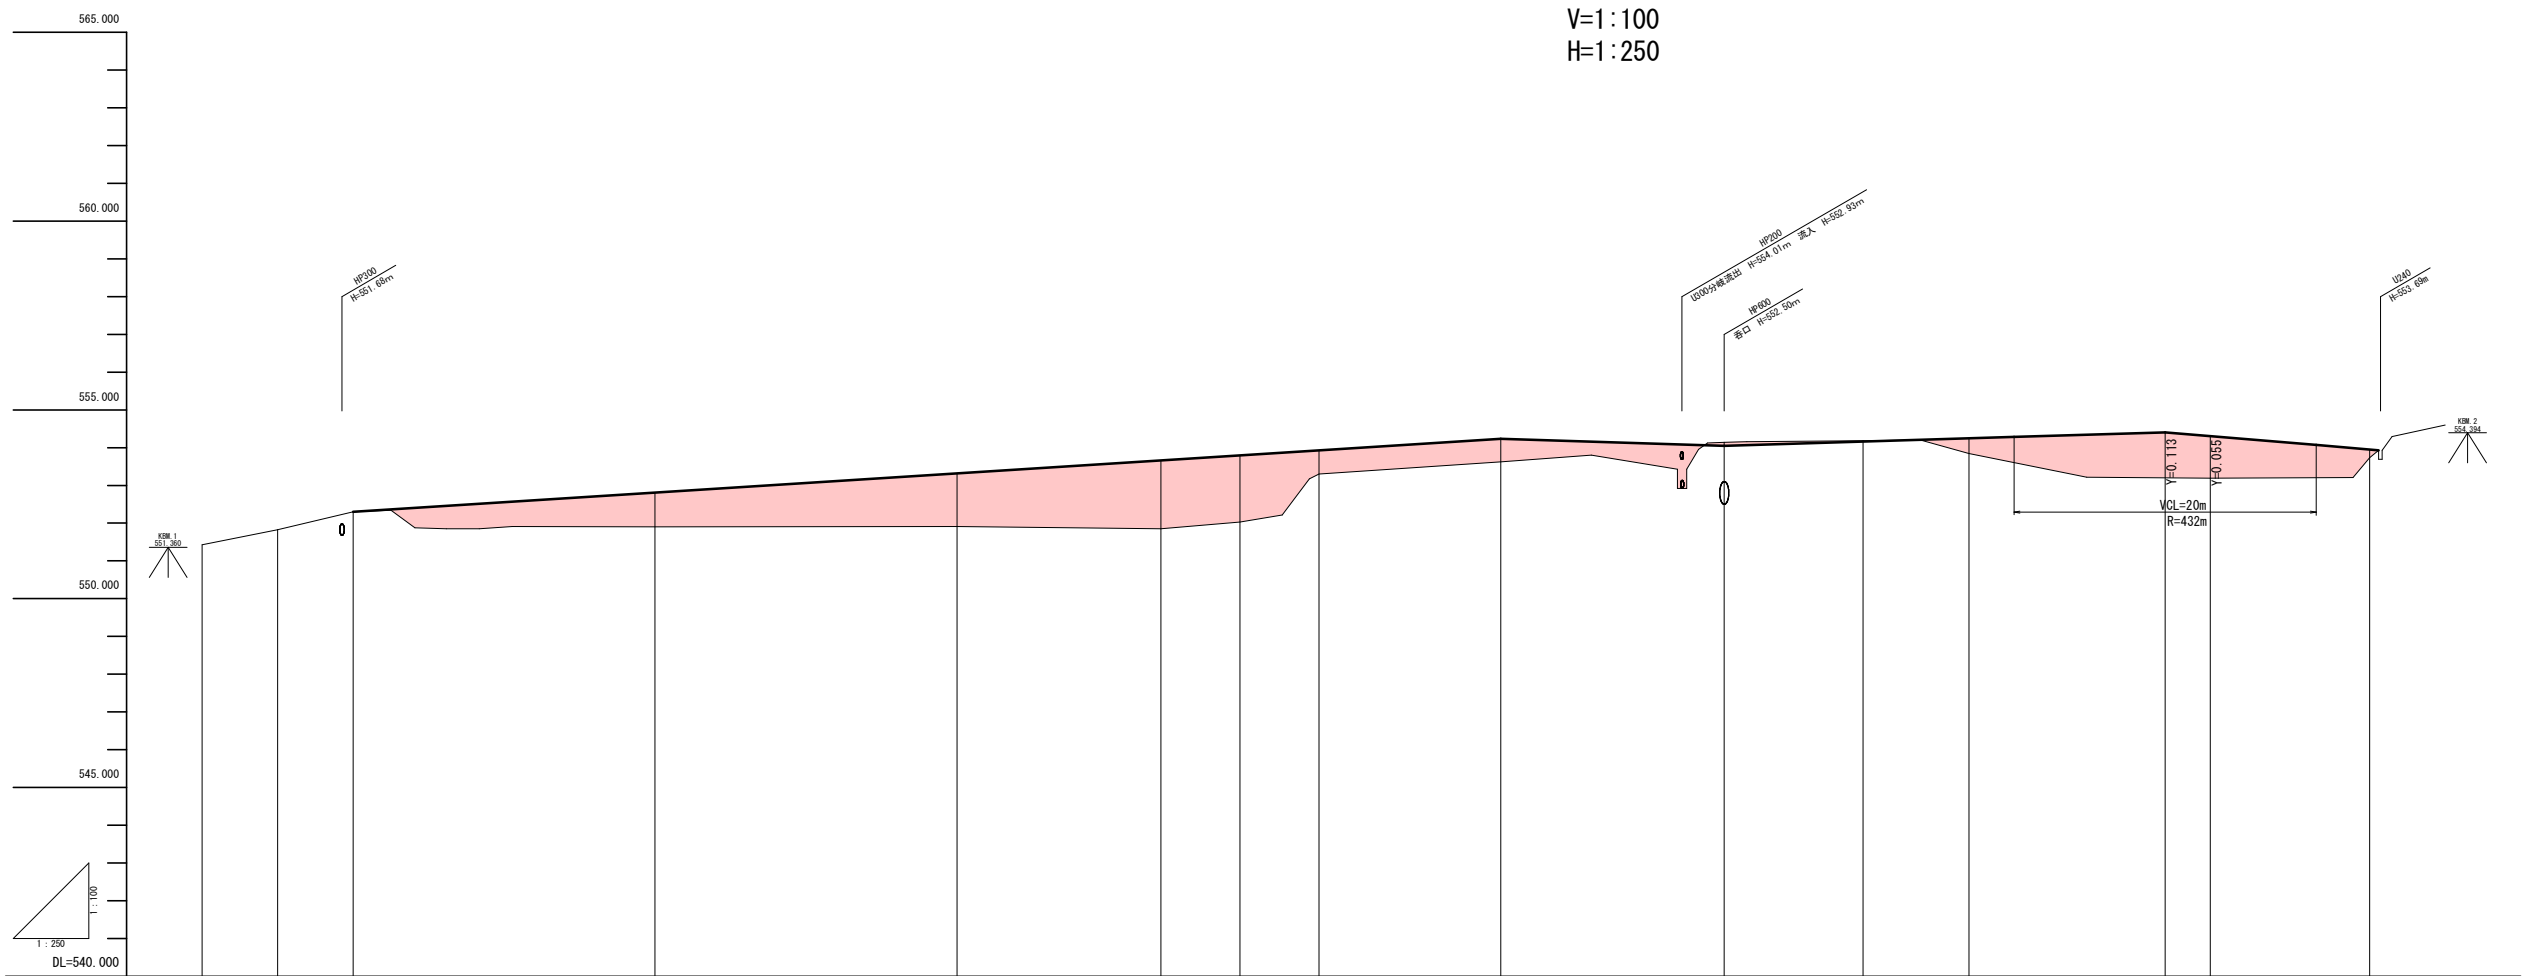

勾配	盛土	切土	計画高	地盤高	追加距離	単距離	測点	曲線	片摺り勾配図	拡幅
				551.43	-10.00	0.00	-10.0			
				551.83	-5.00	5.00	-5.0			
			522.30	552.30	0.00	5.00	-0.0		2.0%	
	0.91		552.86	551.90	20.00	9.46	-20.0			
				551.91	40.00	20.00	-40.0			
	1.41		553.42	551.85	53.50	13.50	-60.2			
			553.80	552.03	58.74	5.24	-50.2	IP 2 1A=60.00-00 R=10.000 TL=5.774 CL=40.072 BL=1.547		
	1.81			553.30	63.97	5.23	-50.2			
	2.01		553.95							
	0.80		554.10							
				553.62	76.00	12.03	-76.0			
	0.61		554.23	554.14	90.80	14.80	-90.8			
		0.00	554.05							
				554.18	100.00	9.20	-100.0			
		0.02	554.16	553.84	107.00	7.00	-107.0			
	0.41		554.25							
	</									

実施図

令和8年度 農保 農道改良工事（上原地区）			
番号	3 / 4	縦断図	縮尺 1:100
上田市生田（北原）			
部長	課長	照査	設計
上田市 丸子地域農地整備事務所			


構造図

(参考図)


トランジションフリーム-250型

S=1:10


正面図

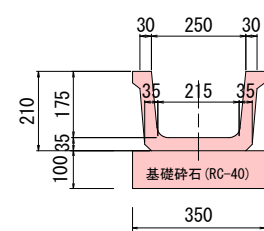

側面図

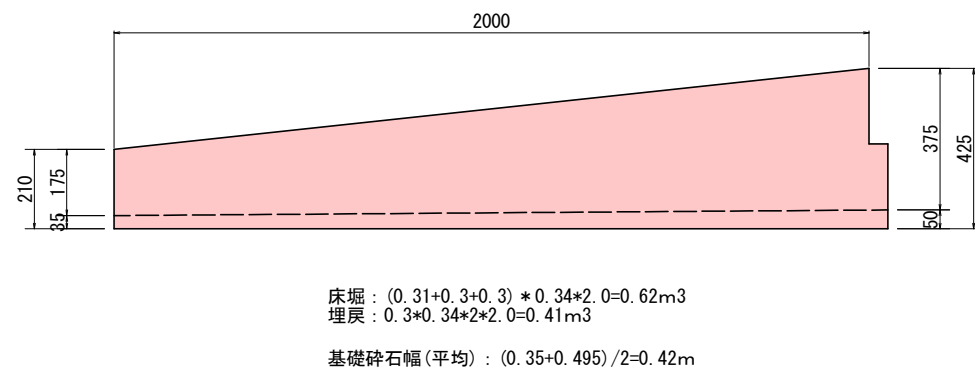

正面図

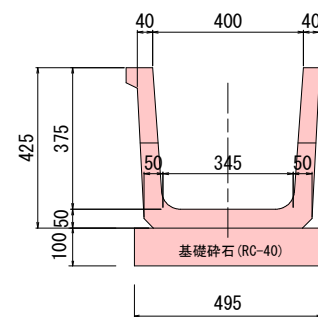


フリーム用落差口エ


S=1:20

B-60型 (600×600×1200)

側面図

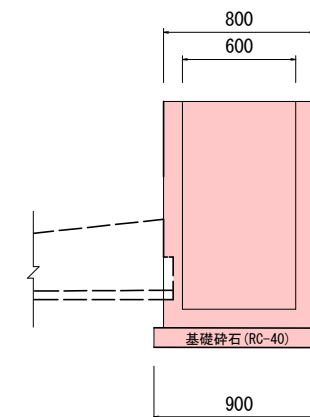


正面図

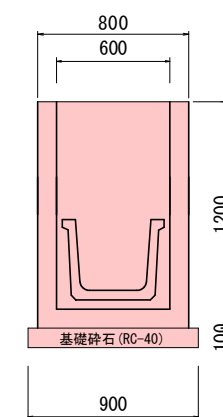

床堀 : $(0.8+0.3+0.3) \times (0.8+0.3+0.3) \times 1.3 = 2.55\text{m}^3$
埋戻 : $(0.3+0.8+0.3+0.8) \times 2 \times 0.3 \times 1.3 = 1.72\text{m}^3$

台付管φ200


S=1:10

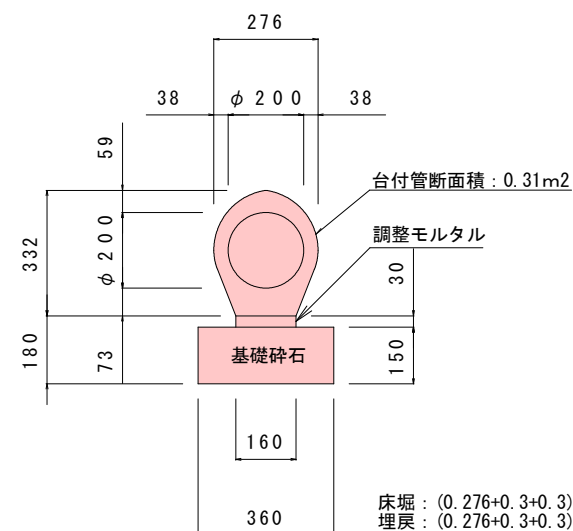

車両通行防止柵


S=1:10

車止め(門型)固定式 H650

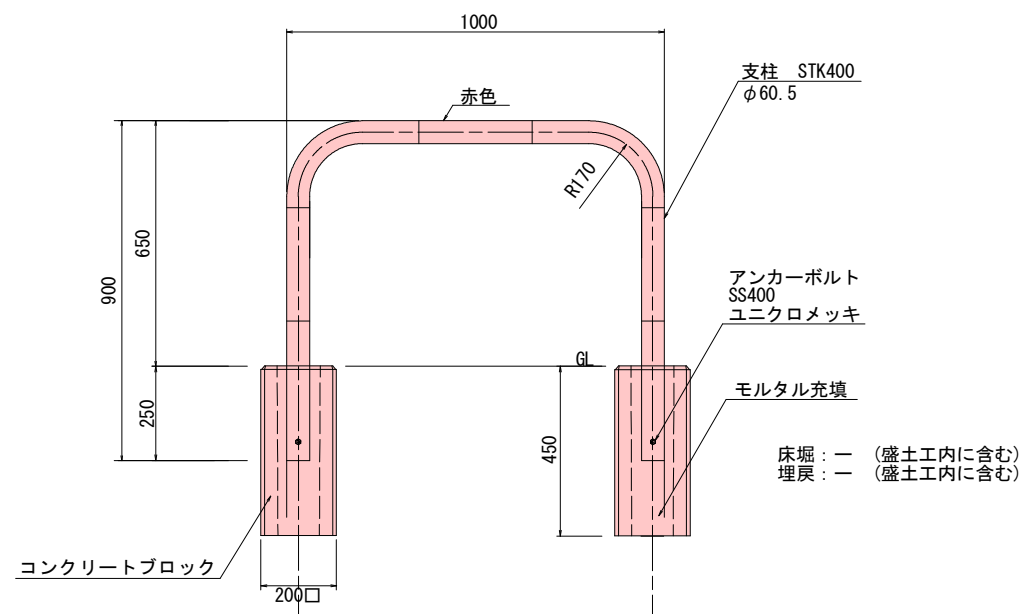

暗渠排水管(VU有孔φ75)

S=1:20

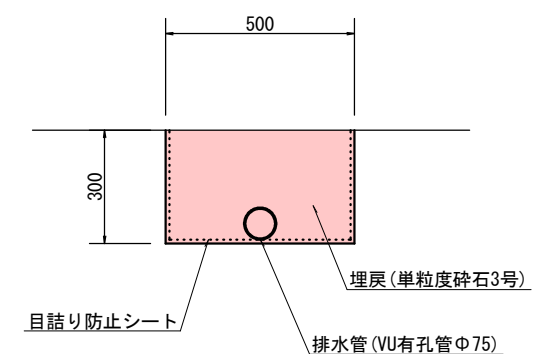


材料表

名称	規格	単位	数量
コンクリート台付管	Φ200	個	10.00
調整モルタル	1:3	m ³	0.05
基礎碎石	再生碎石RC40-0	m ³	0.54

参考重量 (L=1.0m)・・・106kg

実施図

令和8年度 農保 農道改良工事(上原地区)			
番号	4/4	構造図	縮尺 1:100
上田市生田(北原)			
部長	課長	照査	設計
上田市 丸子地域農地整備事務所			

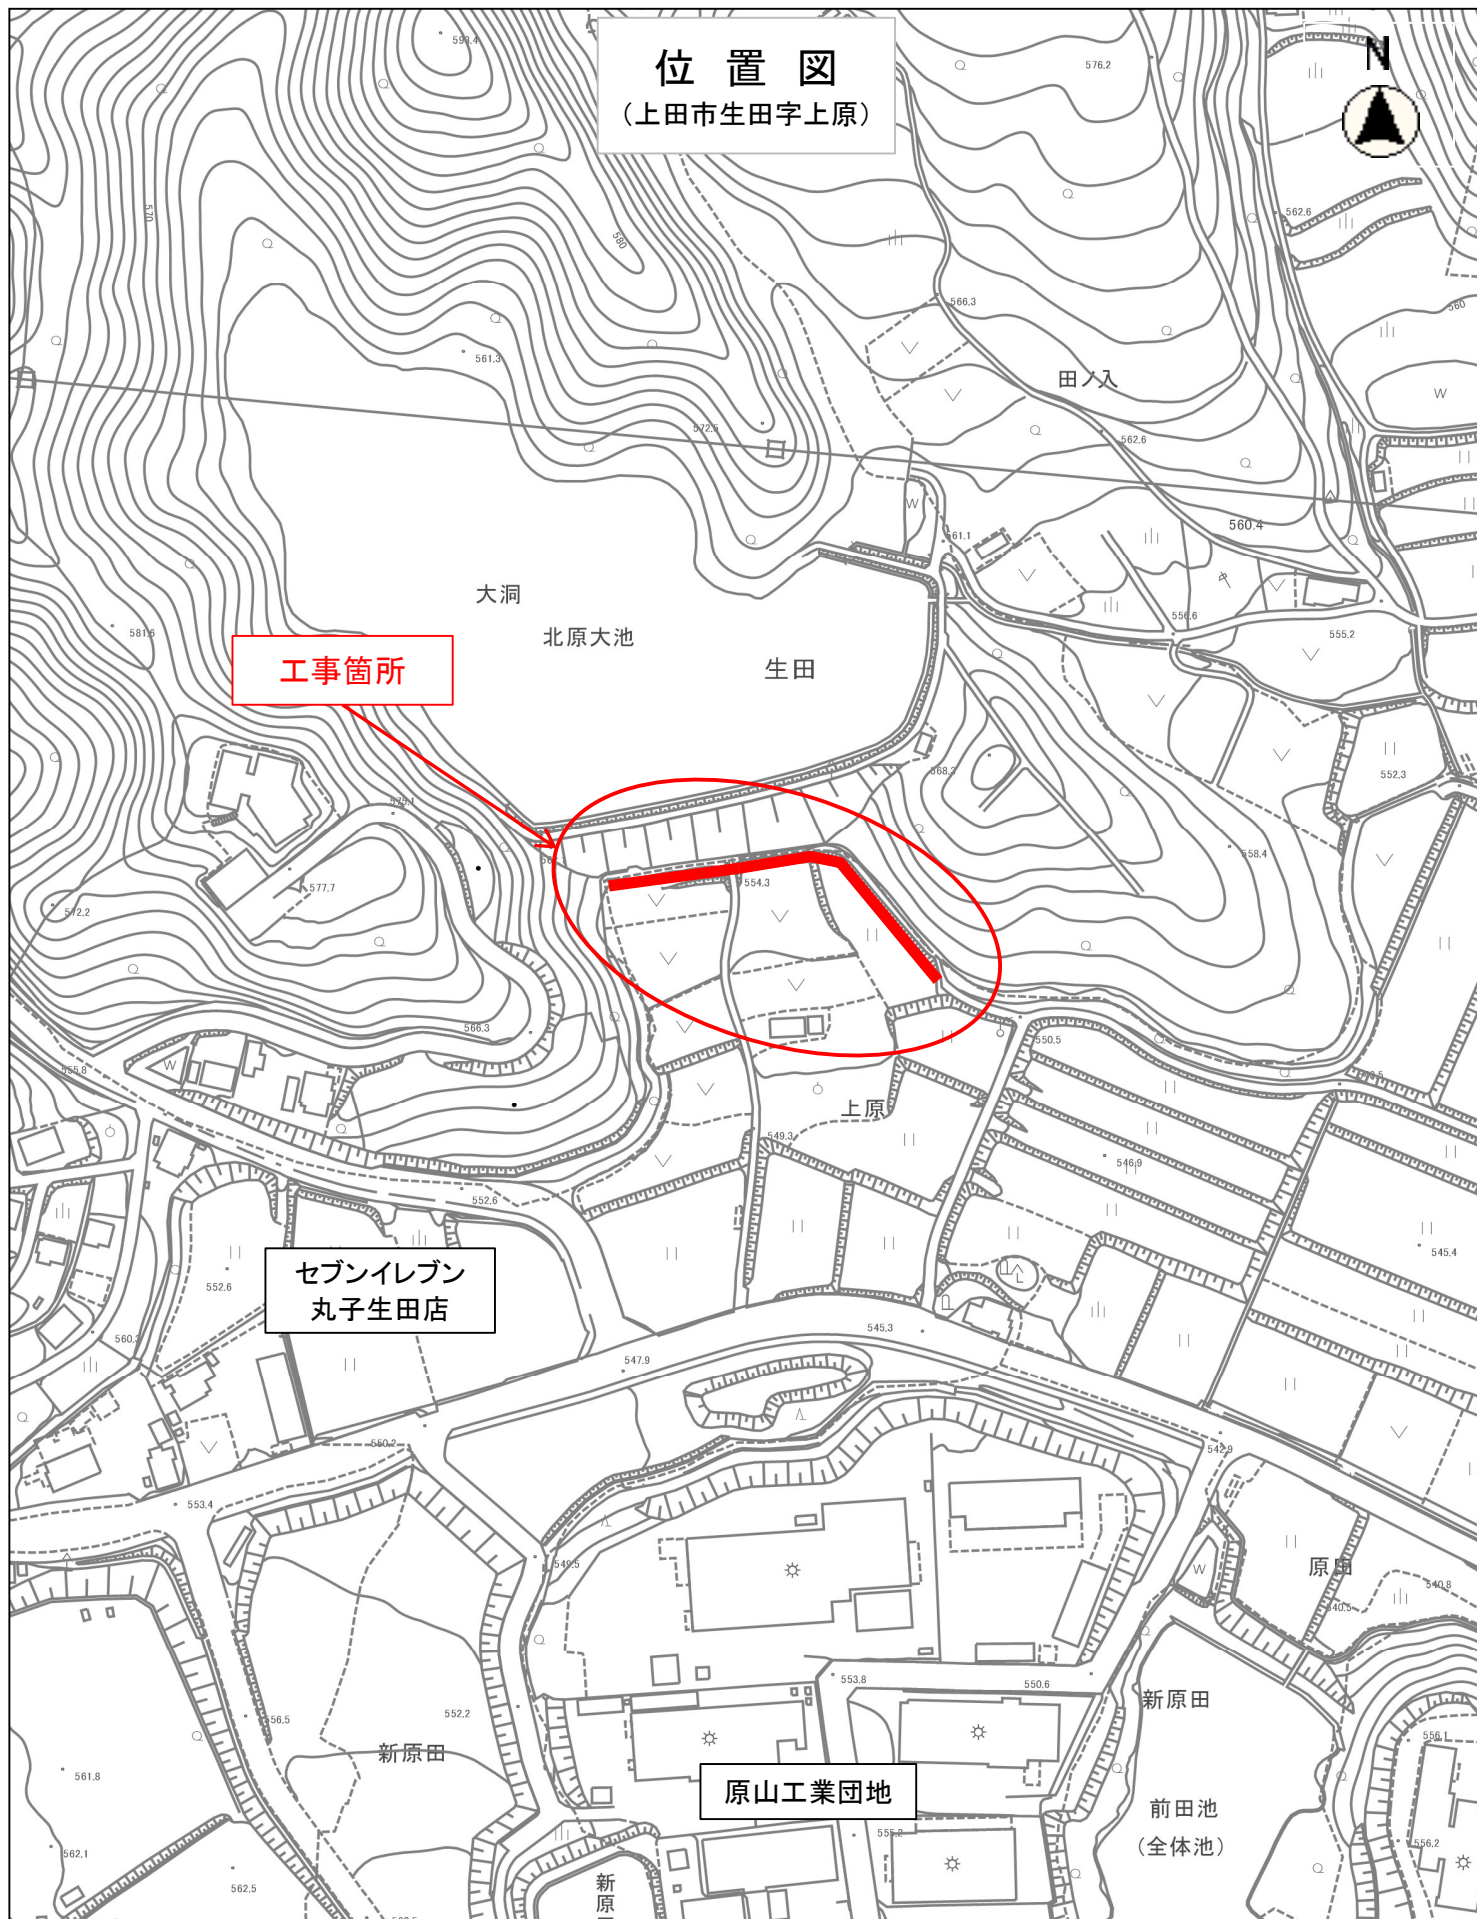

縮尺 1 : 2500

201505 0 10 20 30 40 50 60 70 80 90 100 110 120 130 140 150 160