






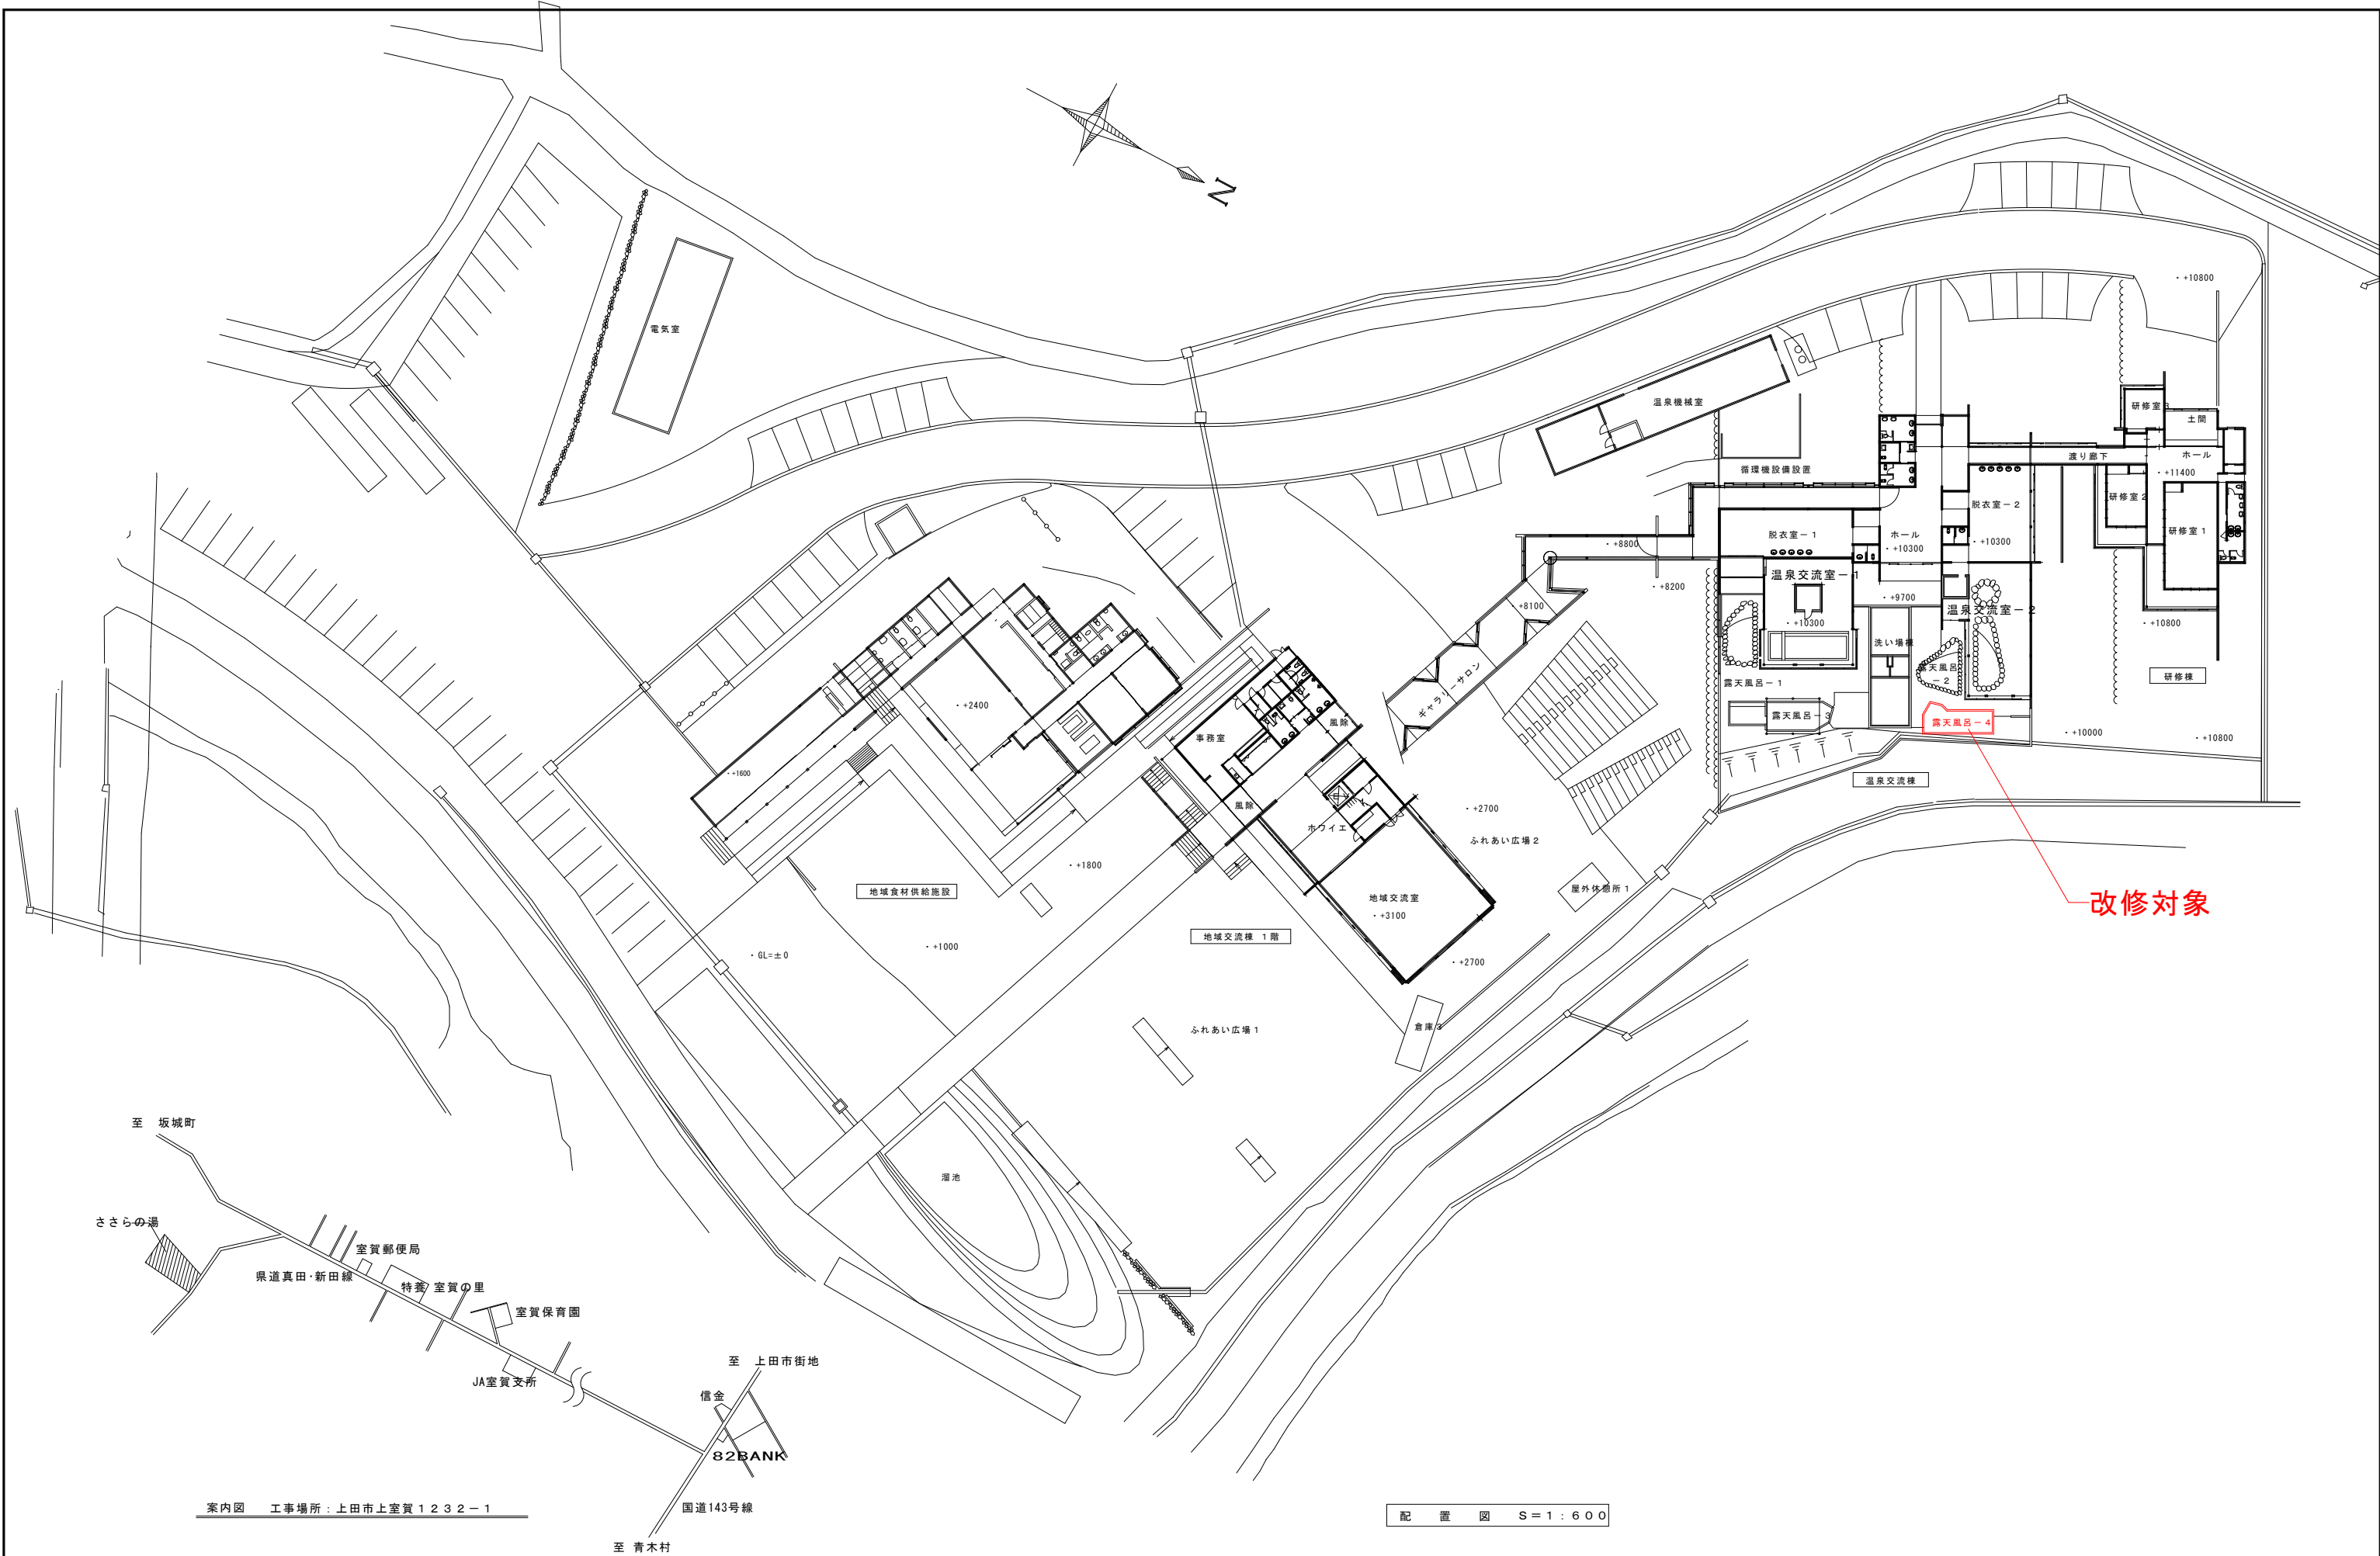

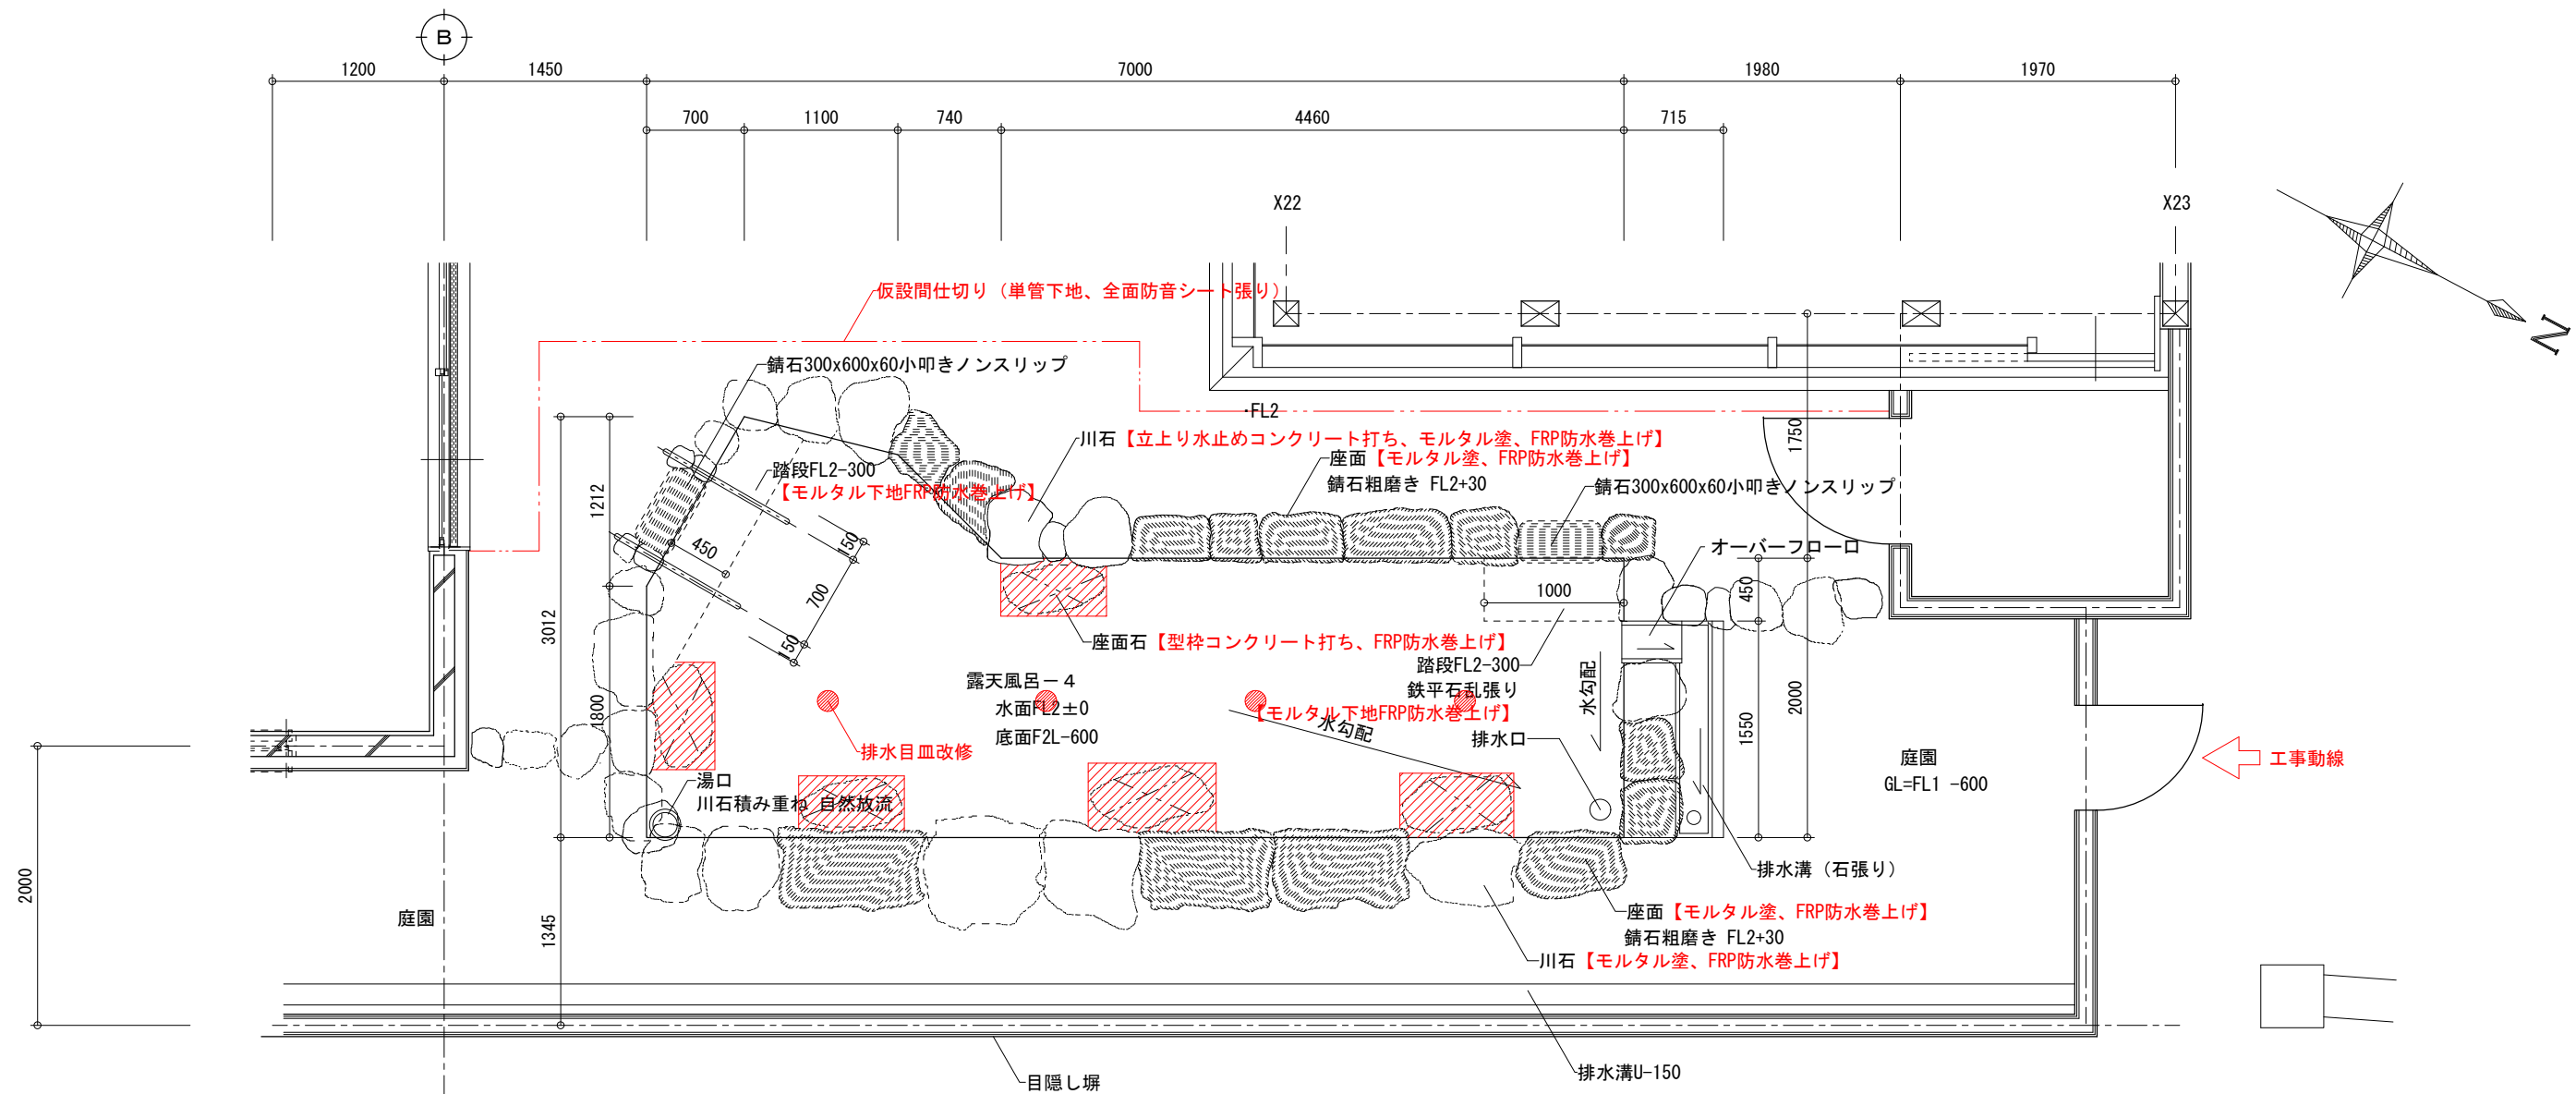

露天風呂-4 平面詳細図 S=1:50

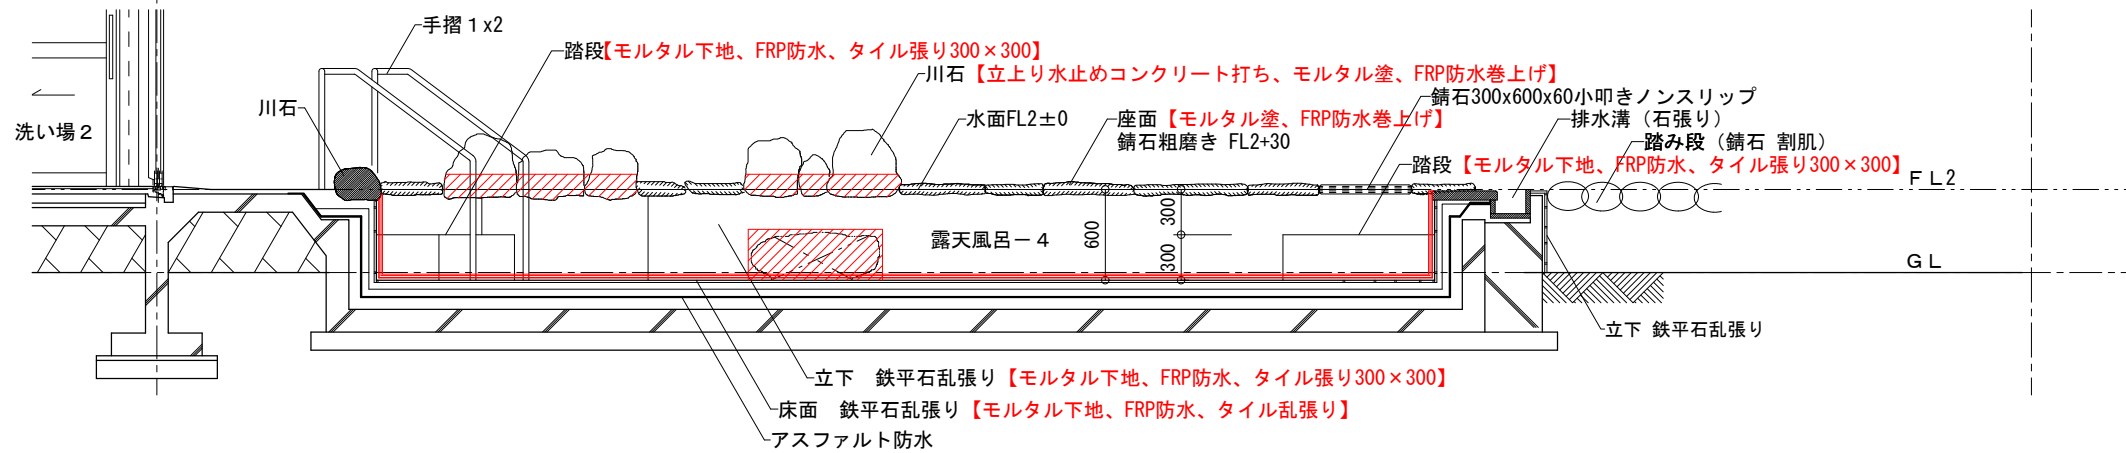

露天風呂-4 断面図 S=1:50

