




川西小学校通学路改善要望箇所及び要望内容①




No.3
減速を促す標識の設置

縮尺 1 : 10000

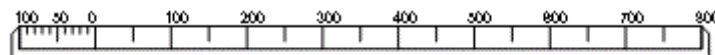

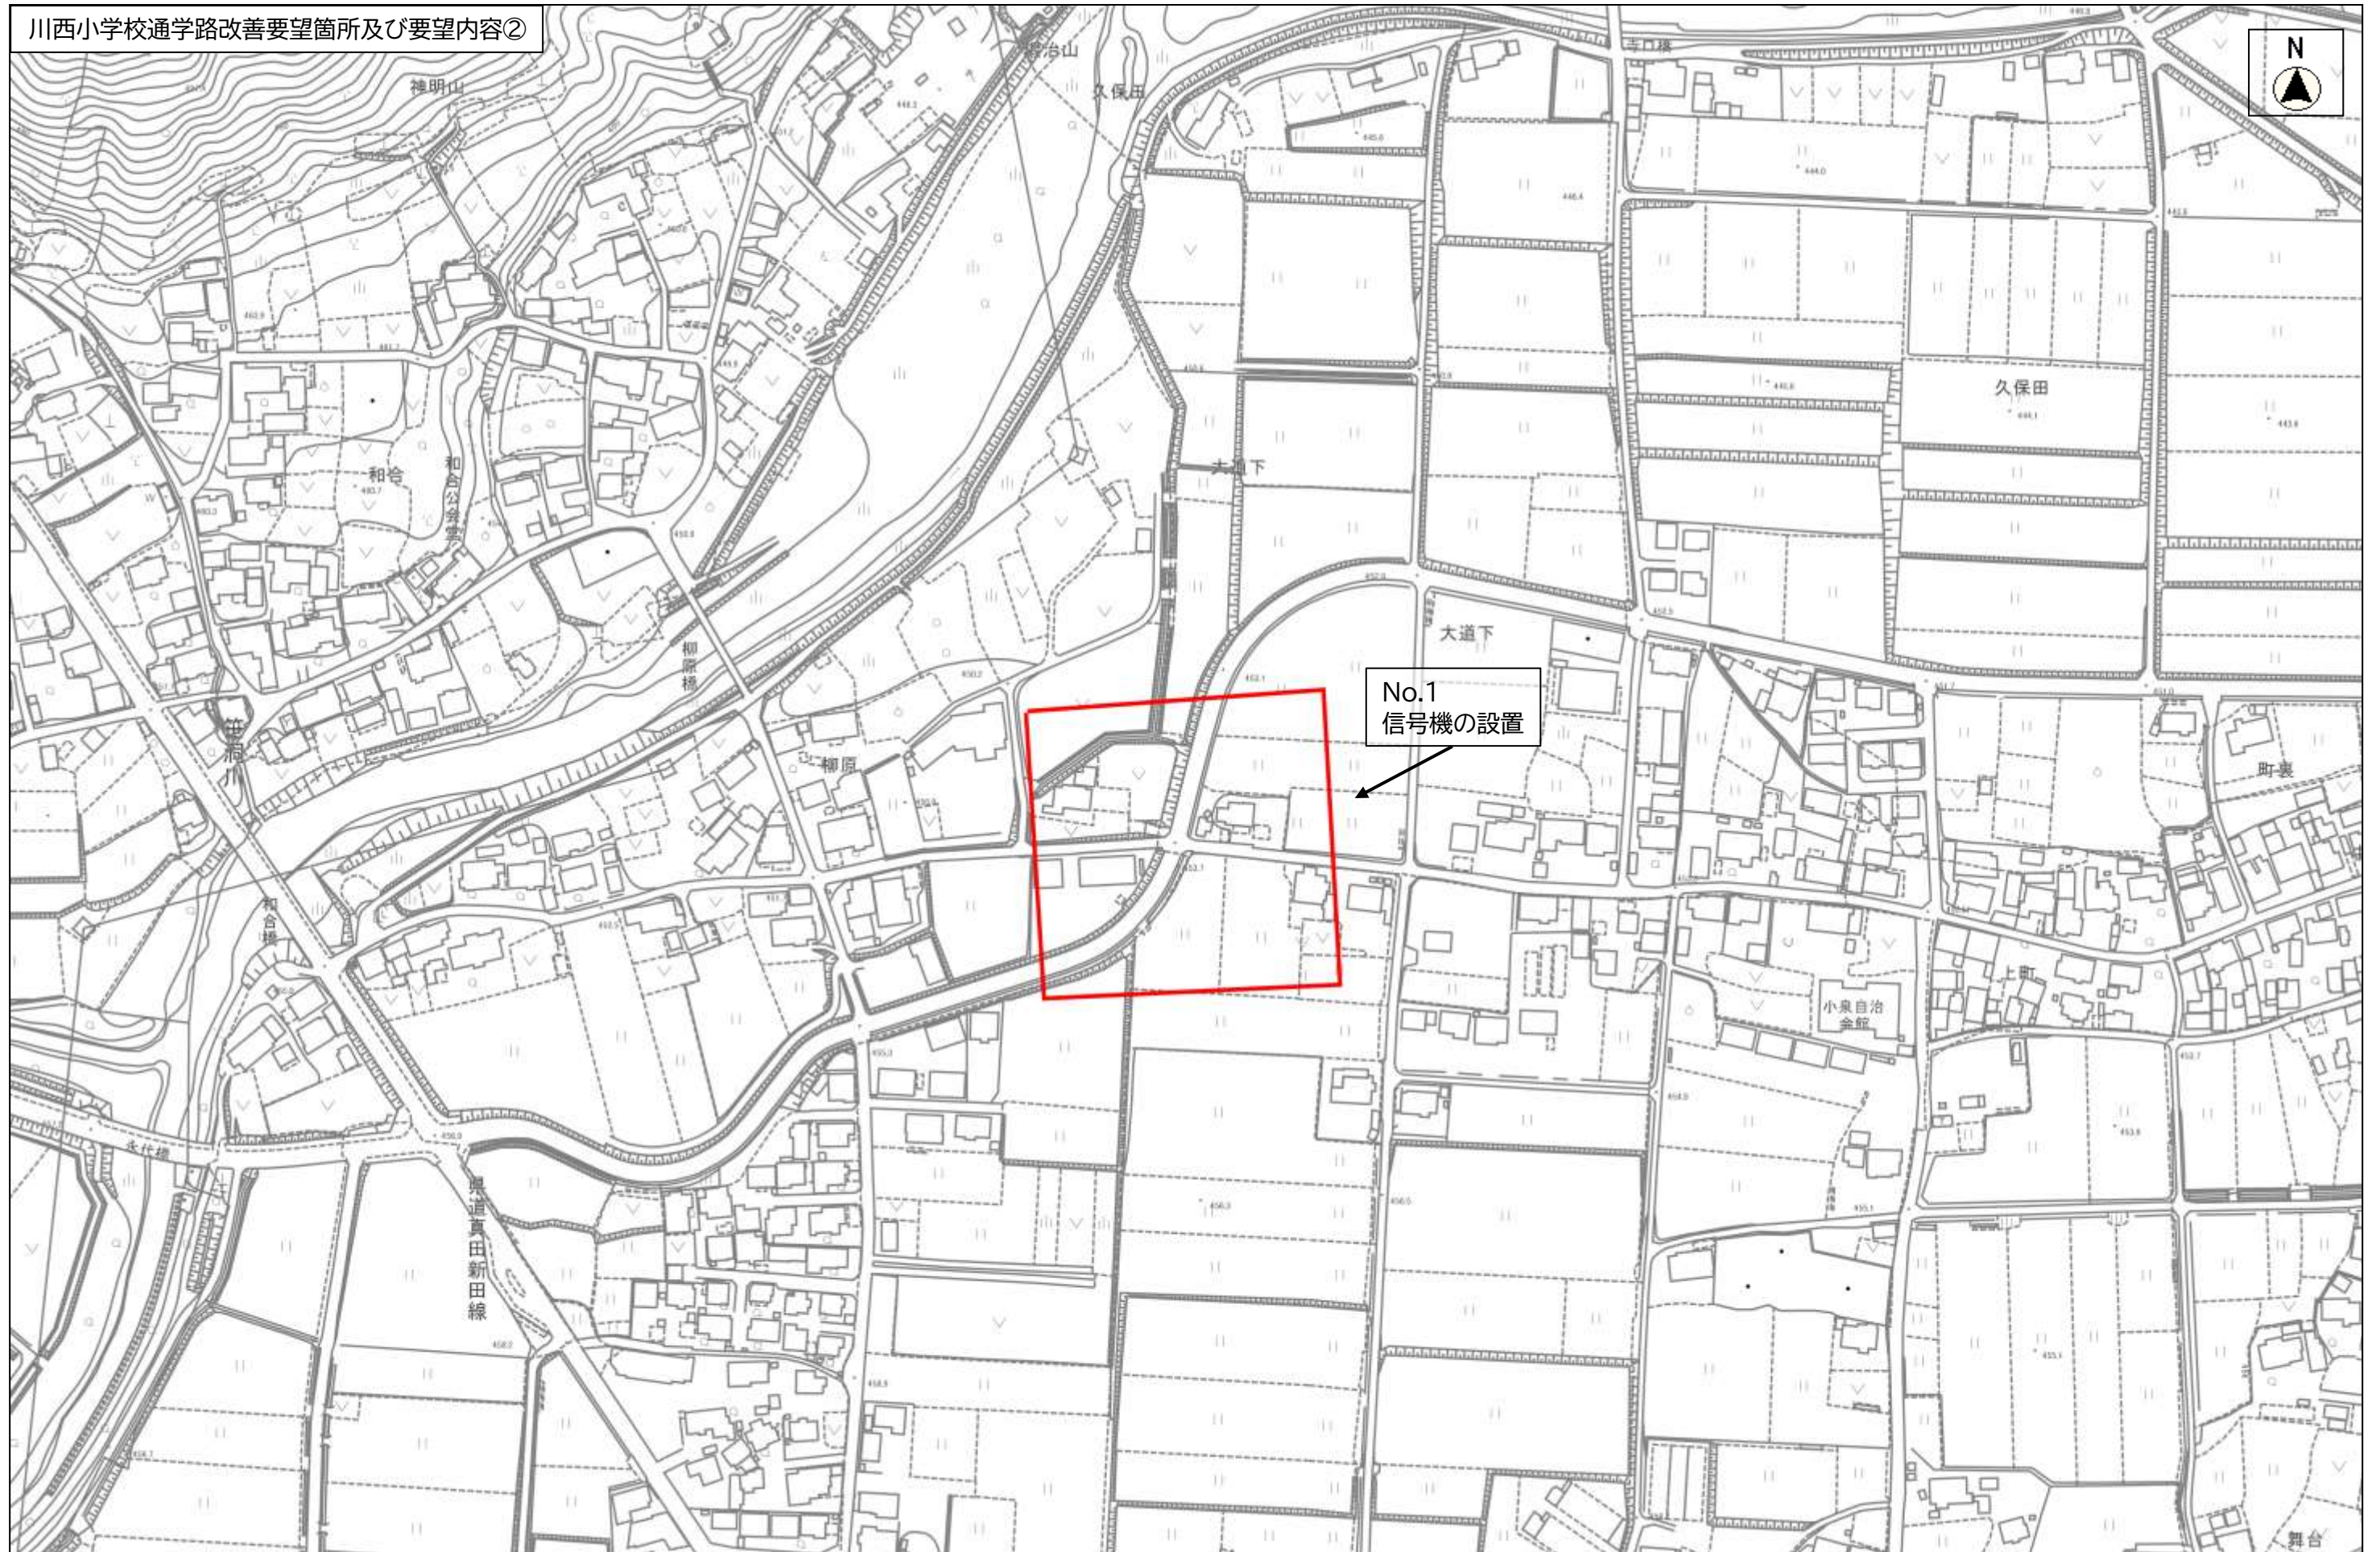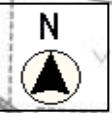



縮尺 1 : 2500

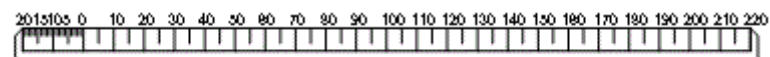



縮尺 1 : 2500

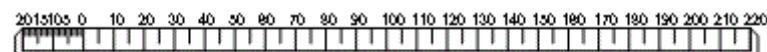

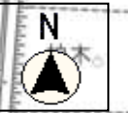

縮尺 1 : 2500

