

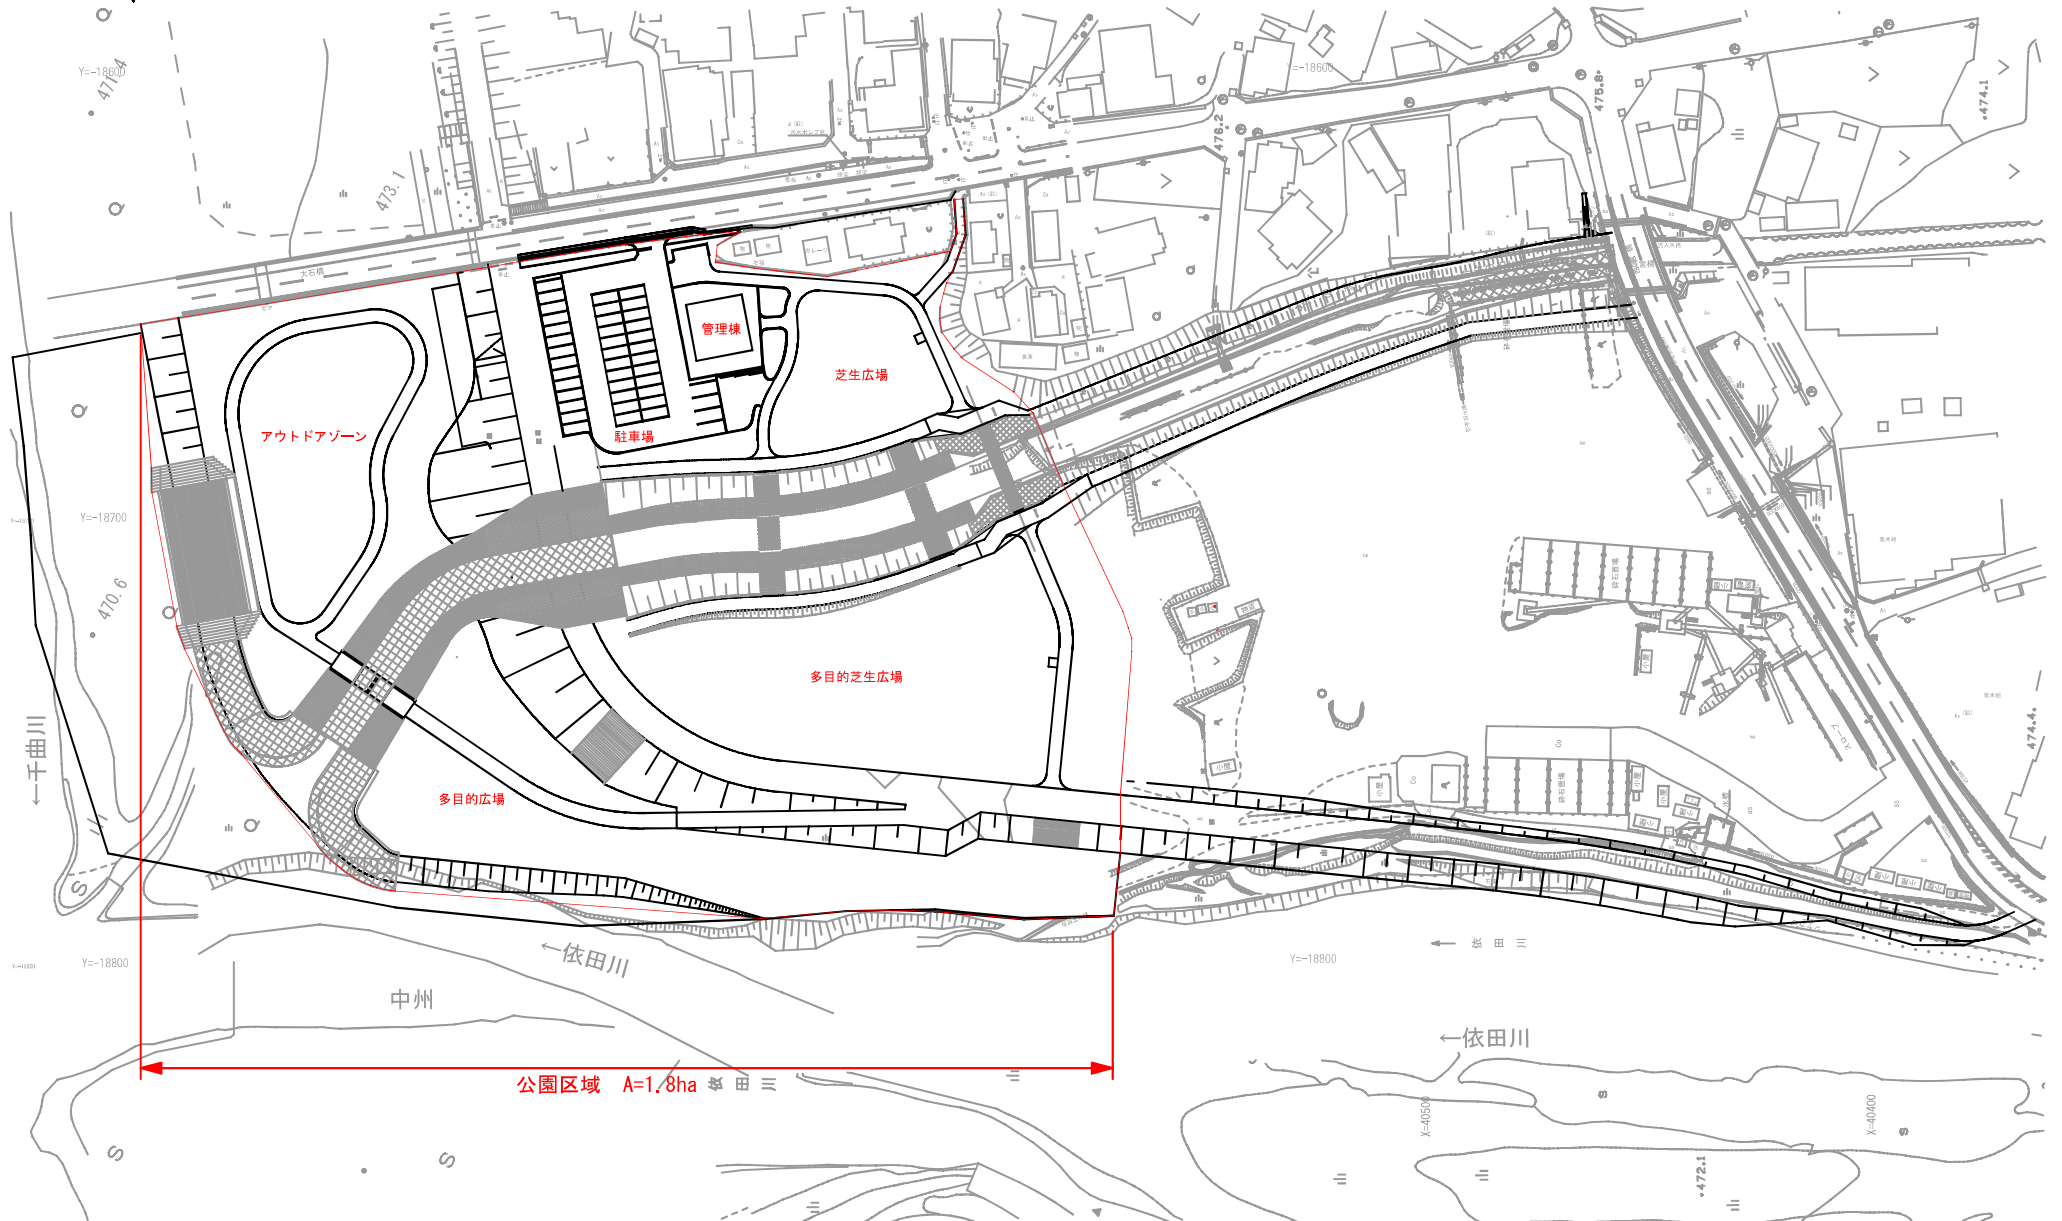


平面図
(丸子かわまち公園)

S=1: 600 (A1)
S=1: 1200 (A3)

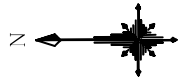

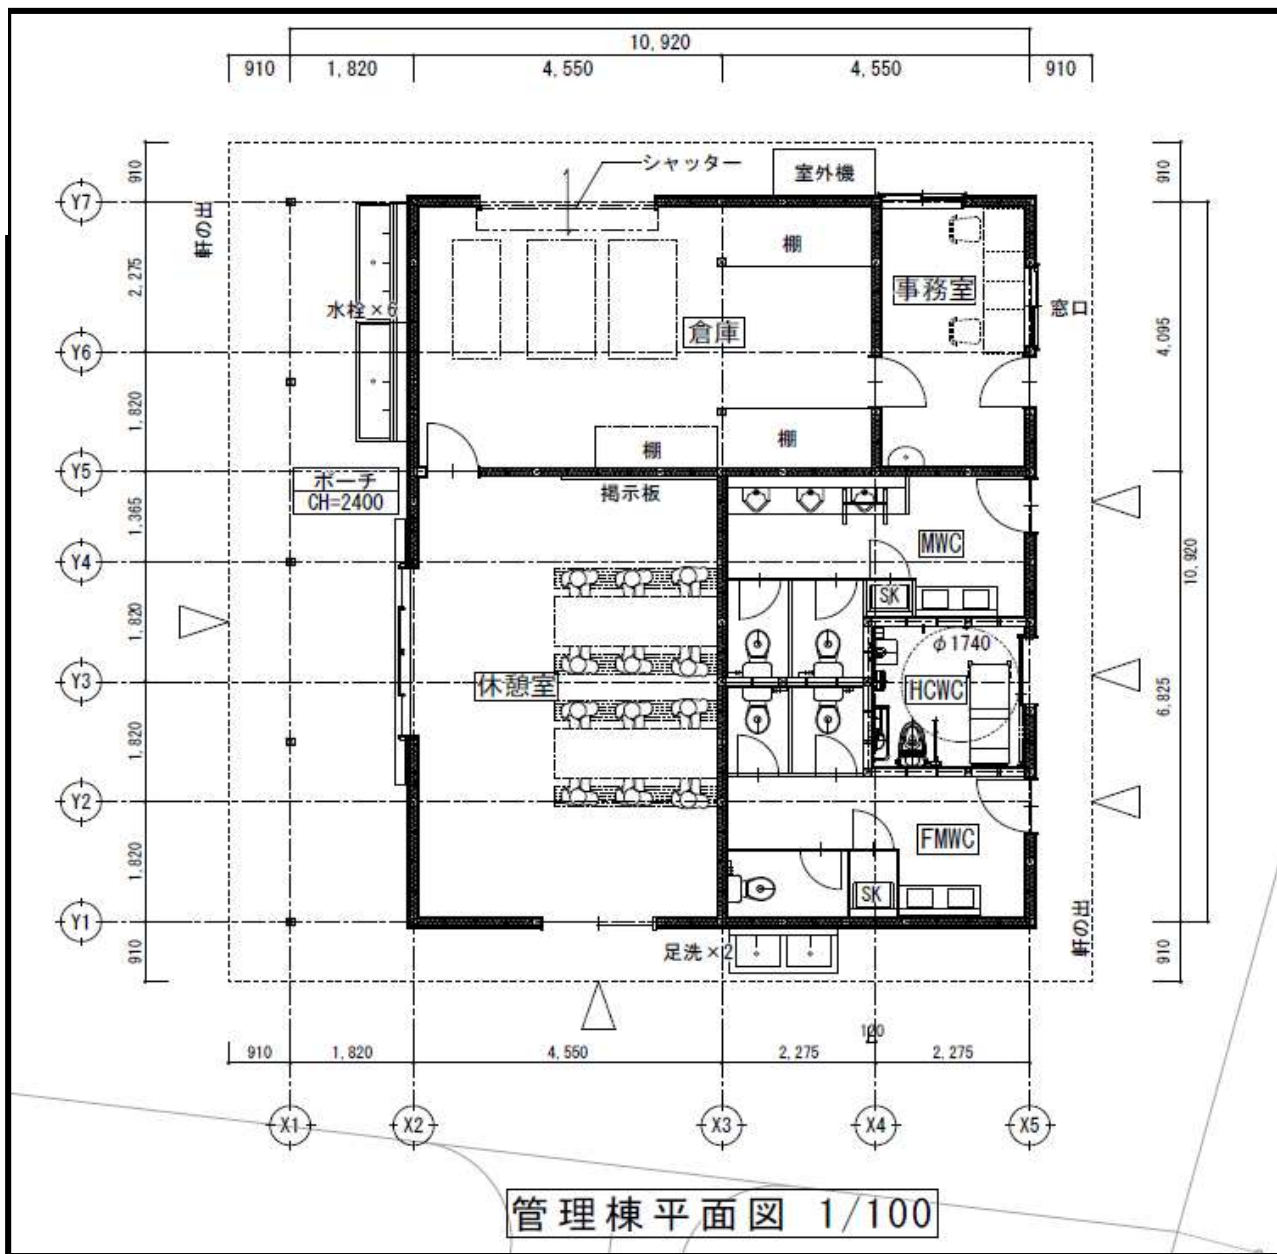

管理棟平面図 1/100

