



配置图

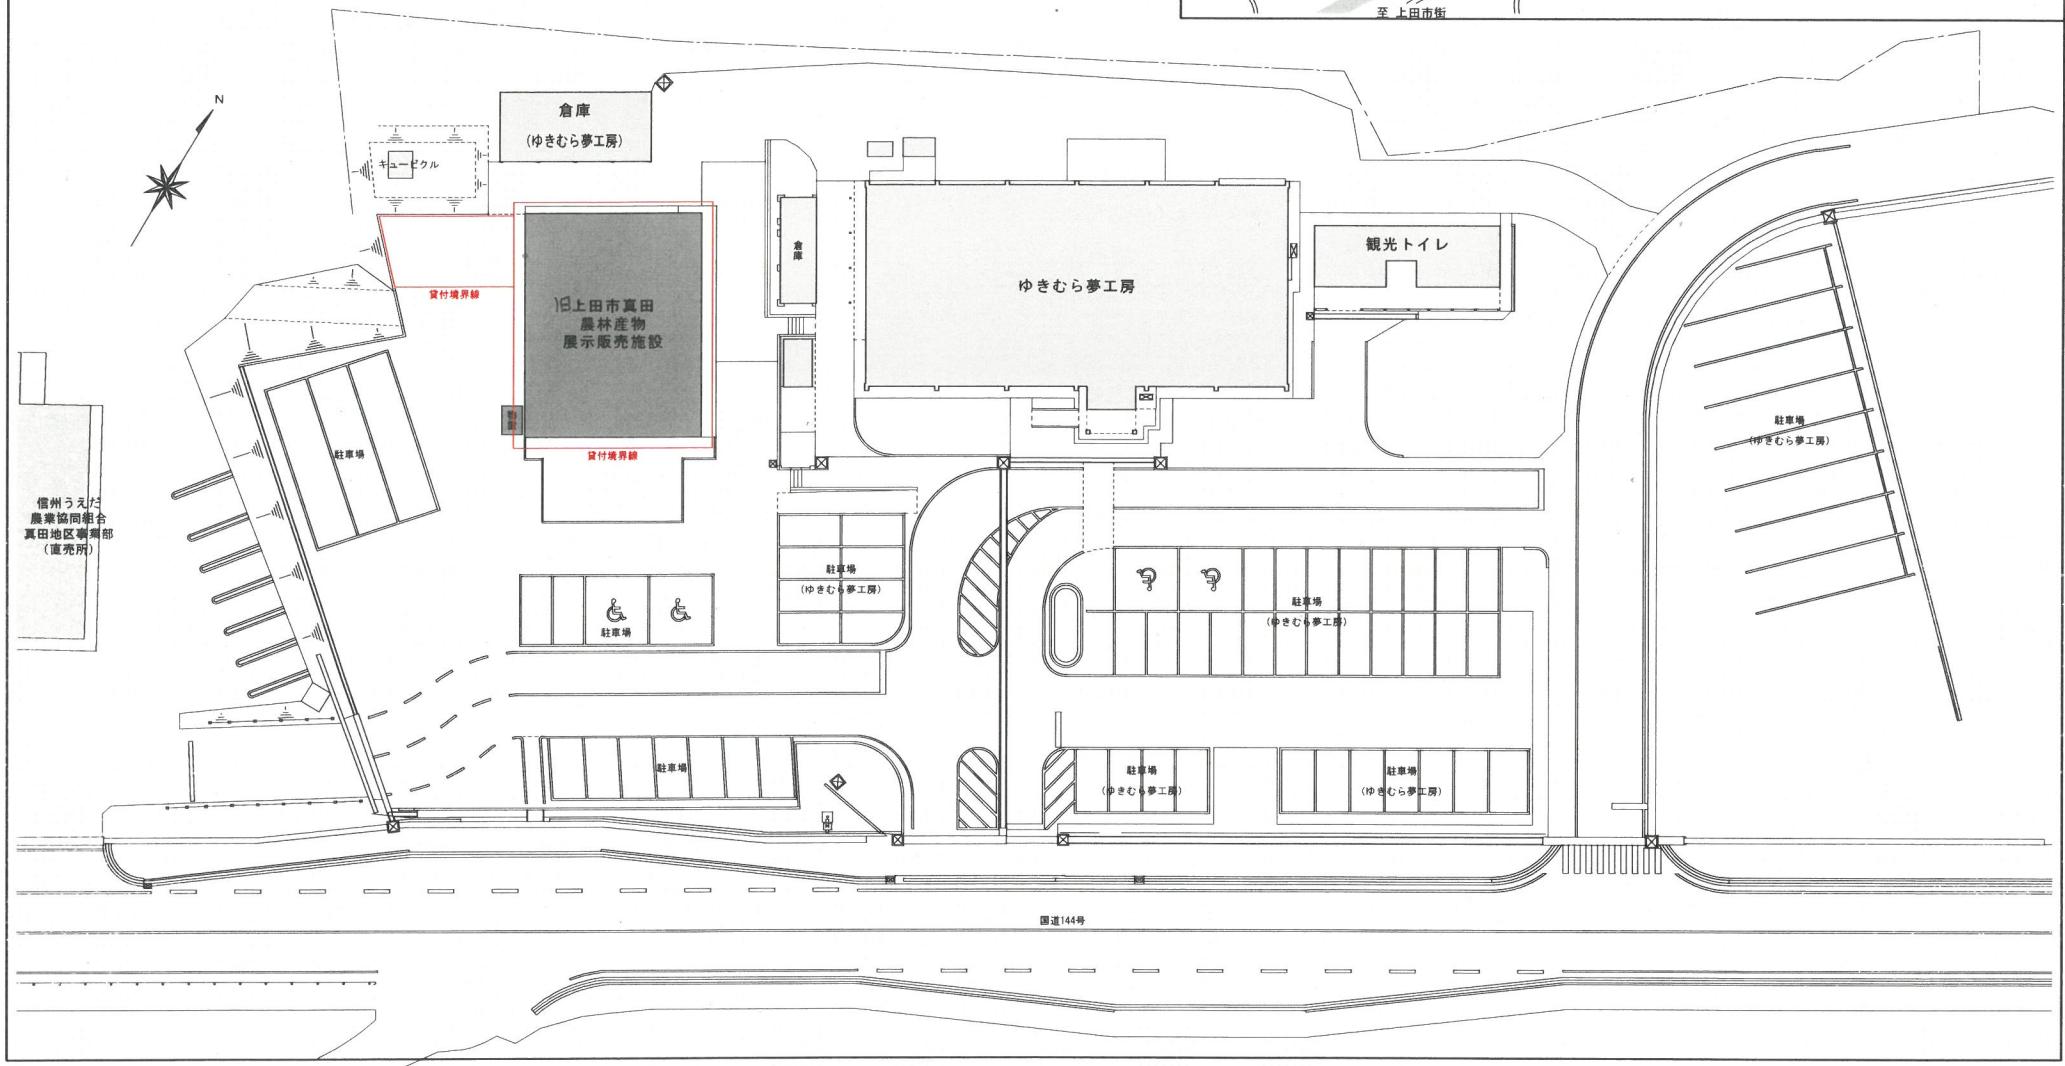

平面図

S=1/100

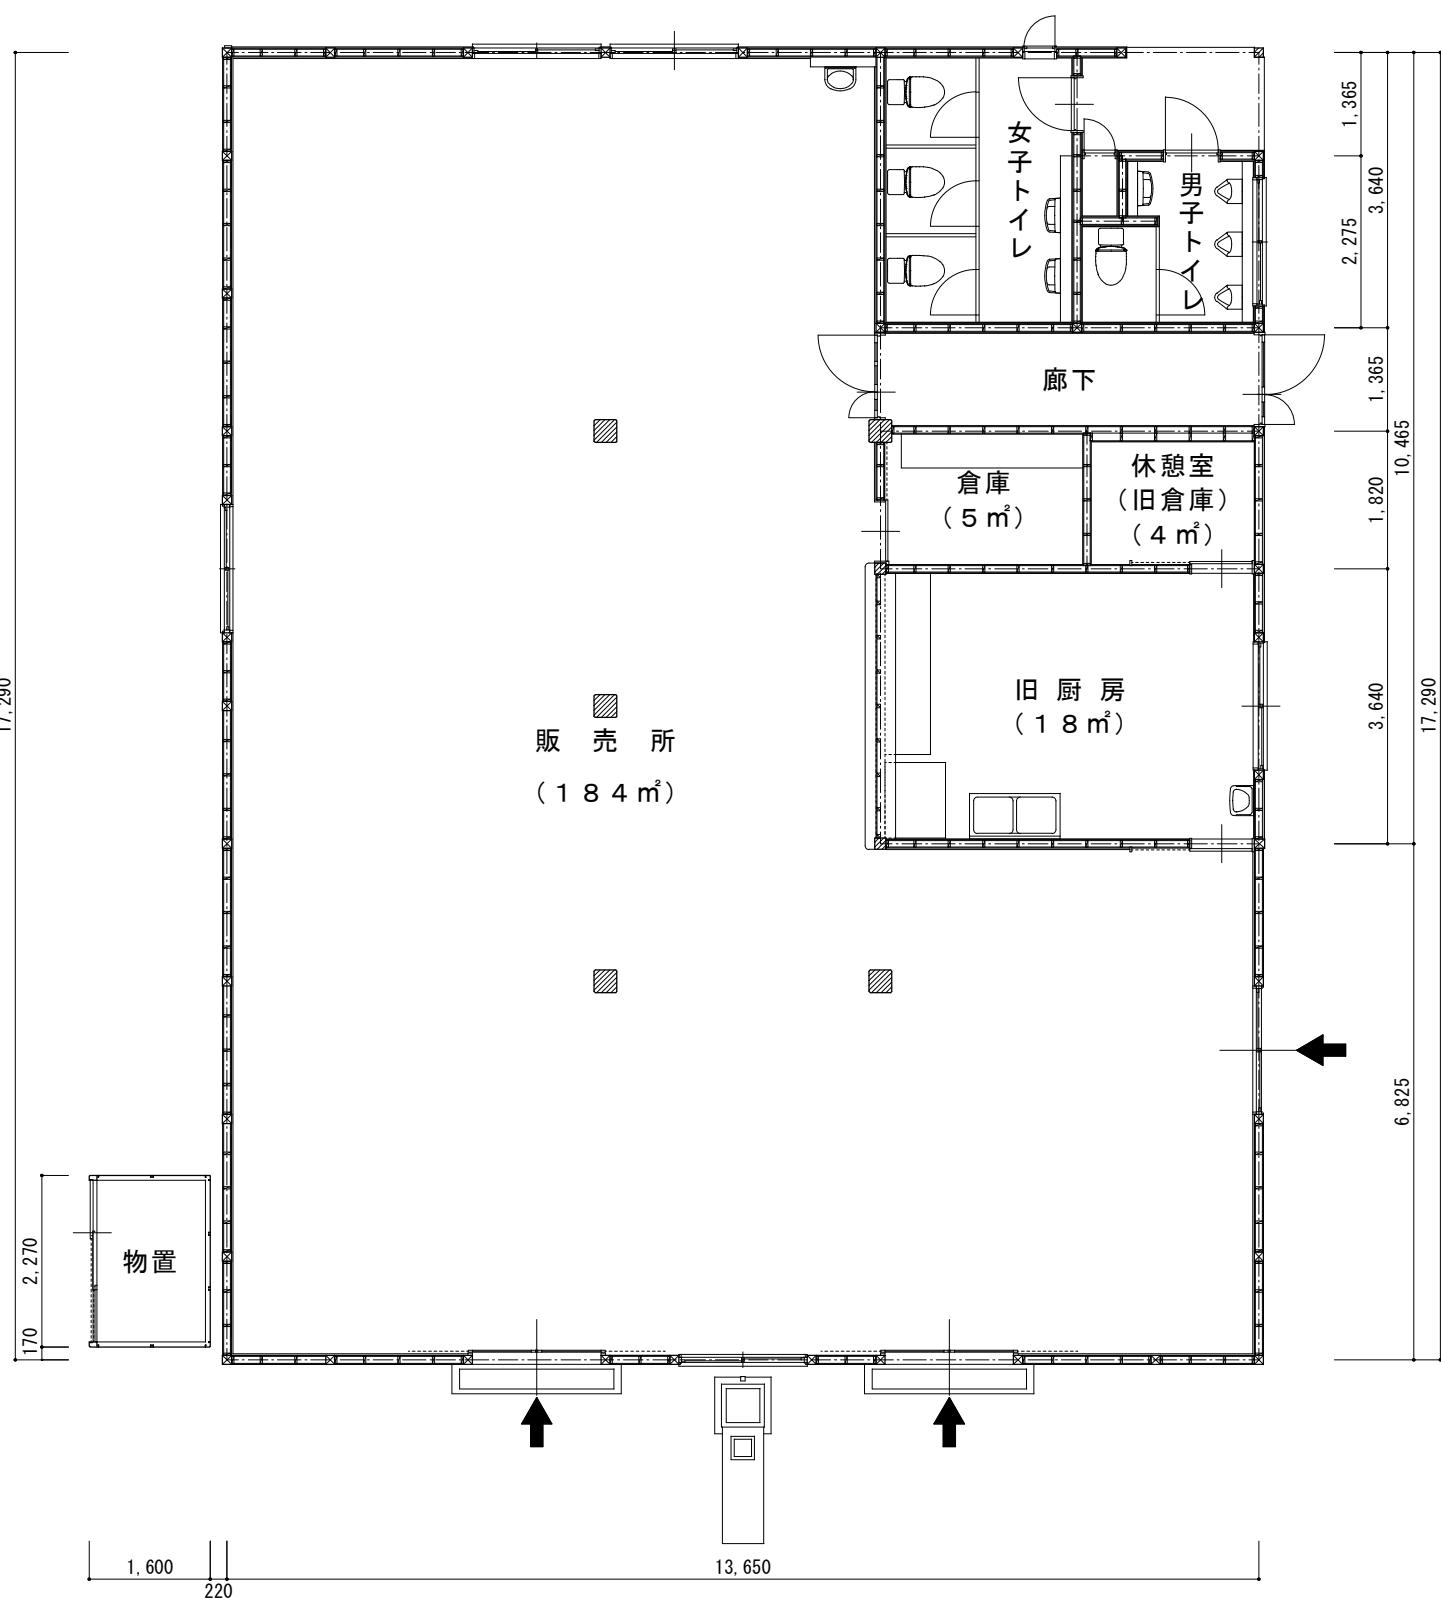

立面図


S=1/150



南面



東面

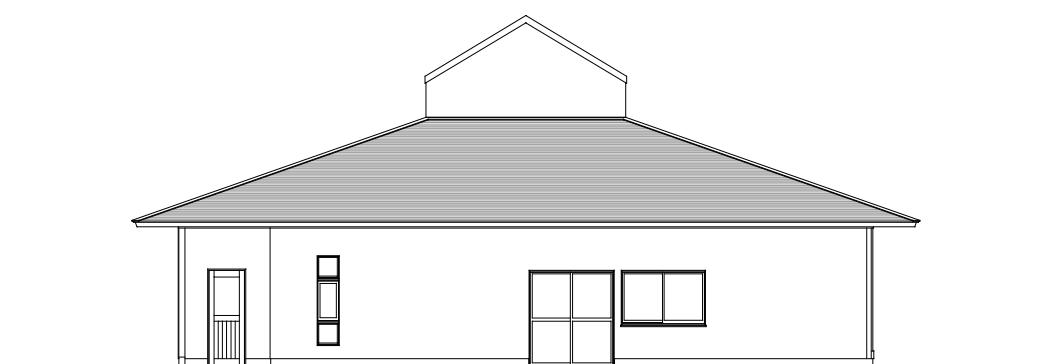

北面



西面